



**STRAUS
&
SEIBERT**

ARCHITECTS LLP

1175 EAST MAIN STREET, SUITE 205
MEDFORD, OREGON 97504
VO CE 541 779 4383
FAX 541 779 3597
www.s3s.com

**ASHLAND POLICE DEPARTMENT
ADDITION - PHASE 2**
1155 E. Main Street Ashland OR 97520




DATE: 3/20/2017
ISSUE: 3/20/2017

DRAWN: J.W.T.
REVIEWED:
JOB NO.: 0354

PHASE 2 SITE PLAN

A1.0

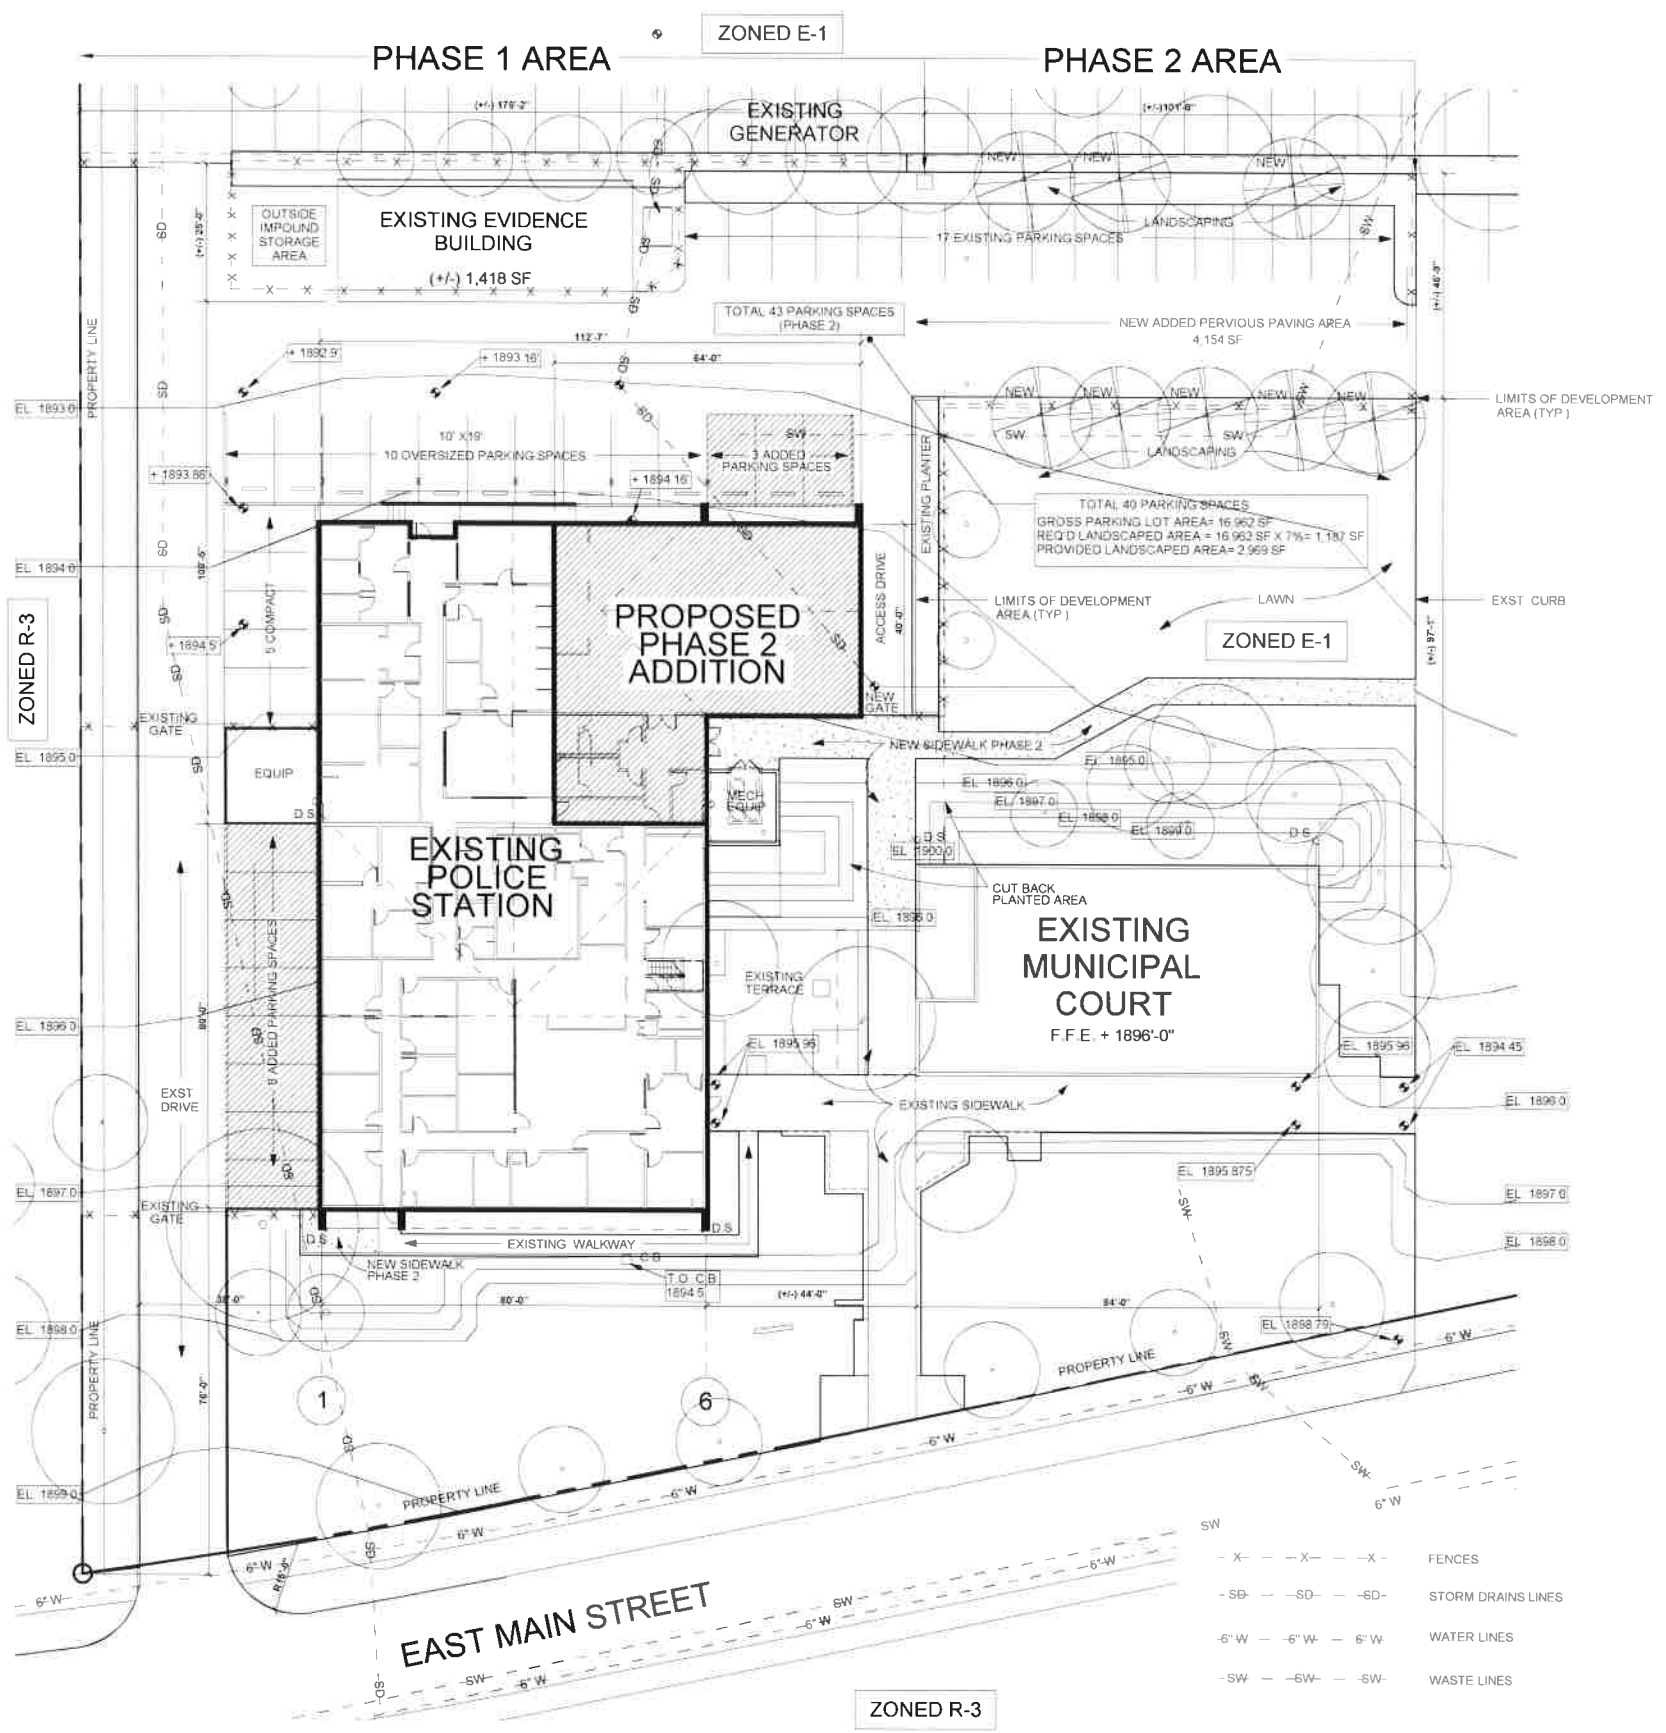


SITE PLAN - PHASE 2
1"=20'-0"



- X - - -X - - -X - FENCES
- SD - -SD - -SD - STORM DRAINS LINES
- 6" W - -6" W - -6" W WATER LINES
- SW - -SW - -SW - WASTE LINES

THE DOCUMENT AND THE IDEAS AND DESIGN INCORPORATED HEREIN ARE THE PROPERTY OF STRAUS AND SEIBERT ARCHITECTS LLP AND IS NOT TO BE USED, IN WHOLE OR IN PART, FOR ANY OTHER PROJECT WITHOUT THE WRITTEN AUTHORIZATION OF STRAUS AND SEIBERT ARCHITECTS LLP.

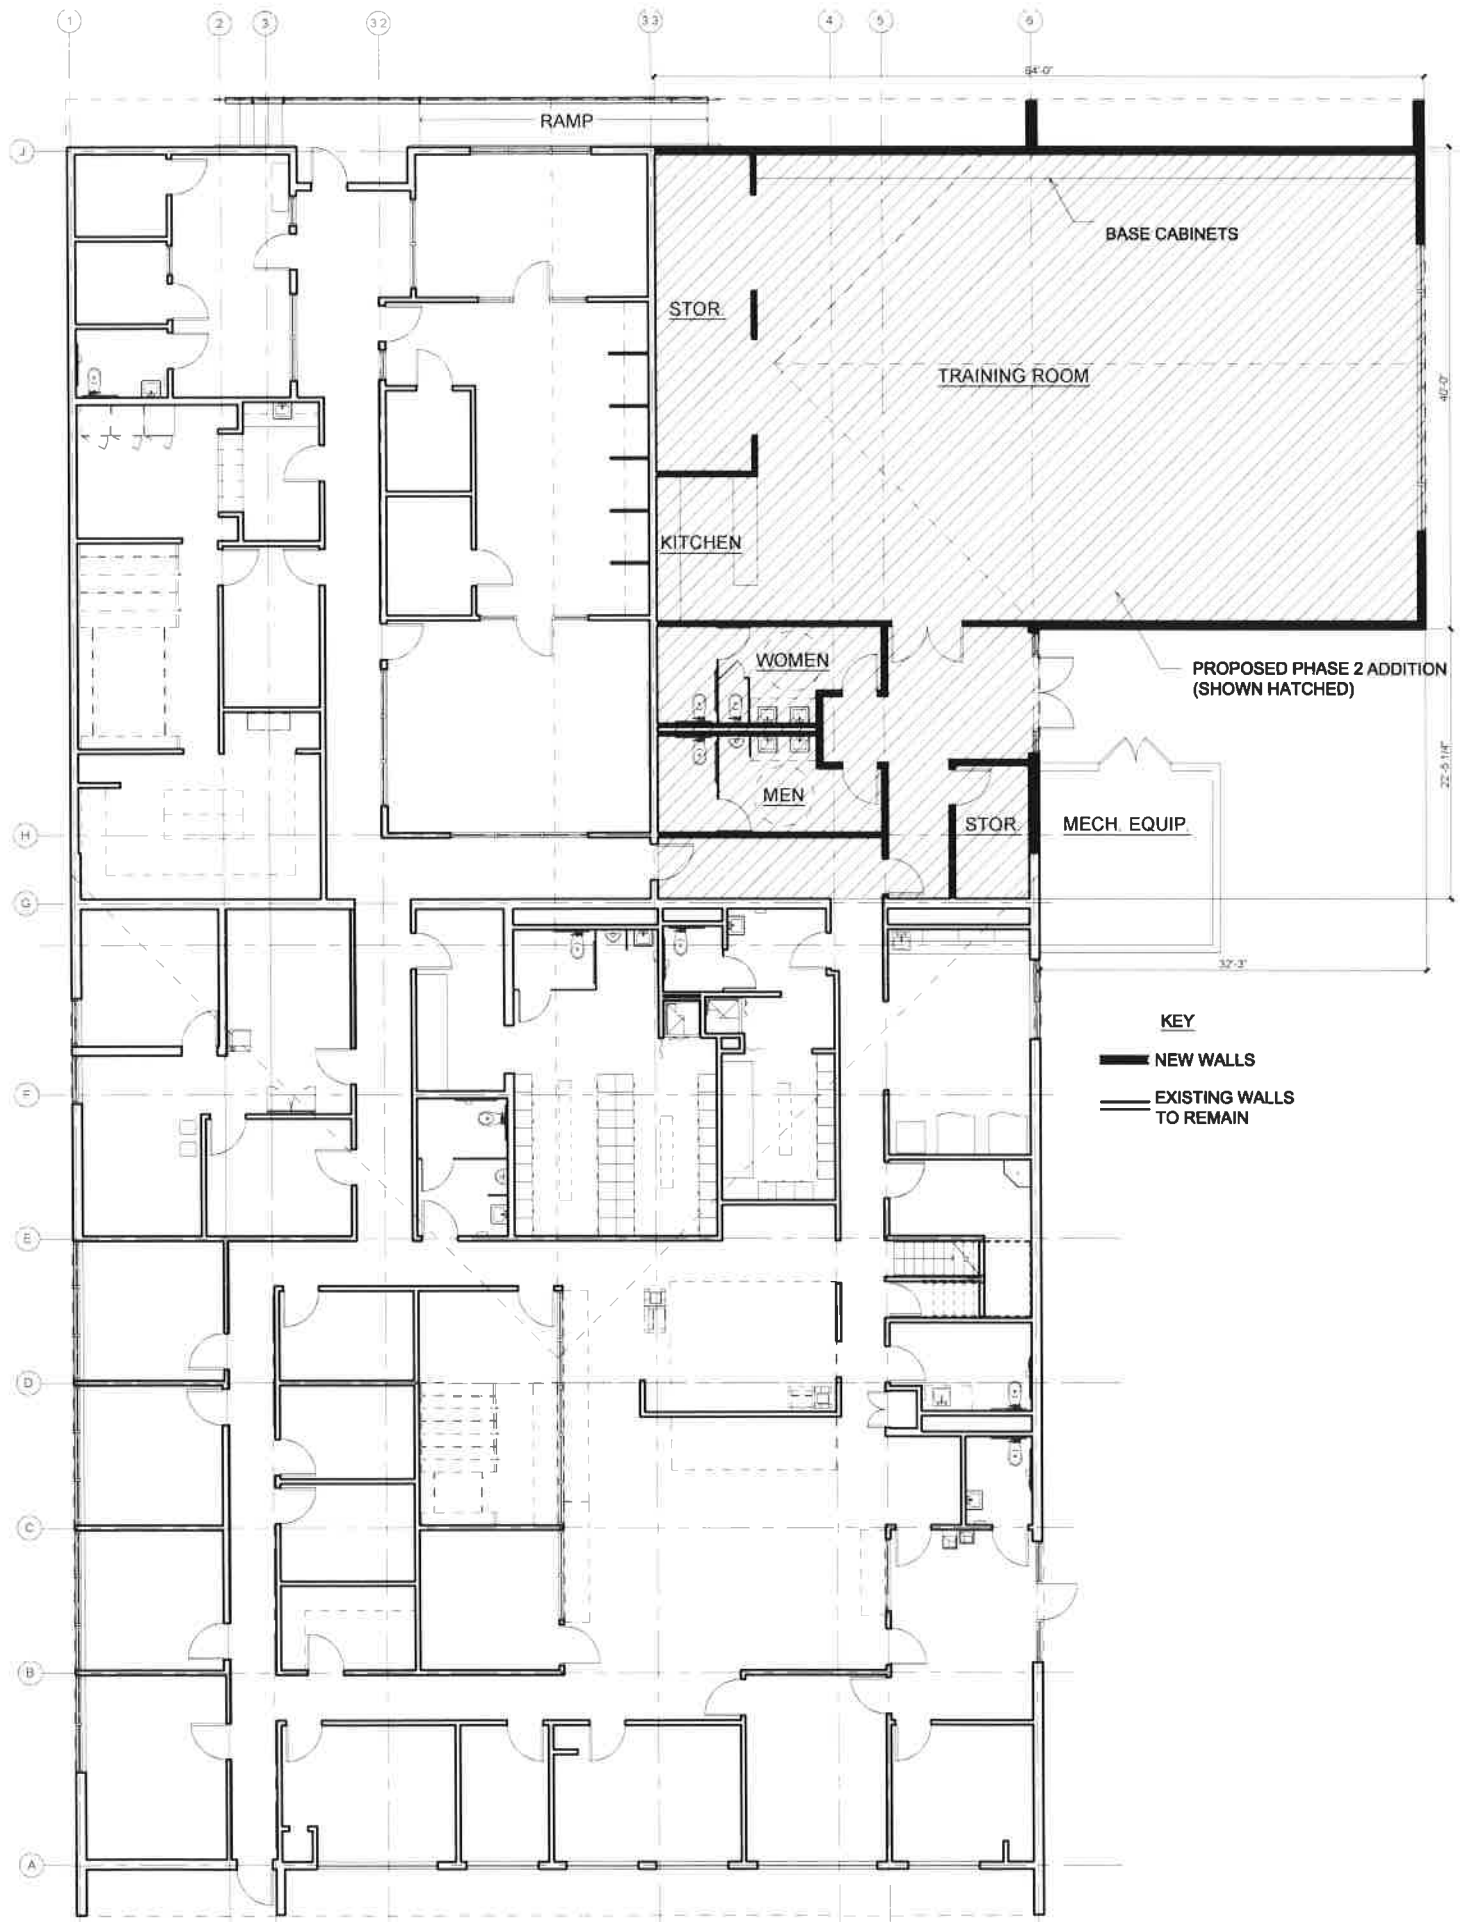

FLOOR PLAN - PHASE 2

1/8"=1'-0"



**STRAUS
&
SEIBERT**

ARCHITECTS LLP

1175 EAST MAIN STREET, SUITE 200
MEHFORD, OREGON 97531
PHONE: 541-773-4344
FAX: 541-773-3891
www.ssaarchitects.com

THESE PLANS AND ALL INFORMATION HEREON ARE THE PROPERTY OF STRAUS AND SEIBERT ARCHITECTS LLP AND SHALL BE USED ONLY FOR THE PROJECT AND SITE SPECIFICALLY IDENTIFIED HEREON. ANY OTHER PROJECT WITHOUT THE WRITTEN AUTHORIZATION OF STRAUS AND SEIBERT ARCHITECTS LLP.

**ASHLAND POLICE DEPARTMENT
ADDITION - PHASE 2**
1155 E. Main Street Ashland OR 97520



DATE	PLAT	3.20.2017
ISSUE	ISSUE	3.20.2017
△		
△		
△		
DRAWN	JWT	
REVIEWED		
JOB NO.	0354	
FLOOR PLAN		

A1.1



**STRAUS
&
SEIBERT**

ARCHITECTS LLP

1175 EAST MAIN STREET, SUITE 202
MEDFORD, OREGON 97504
VOICE 541 779 4333
FAX 541 779 3891
Wes@ssaarchitects.com

**ASHLAND POLICE DEPARTMENT
ADDITION - PHASE 2**
1155 E. Main Street Ashland OR 97520




DATE: PLOT 3/20/2017
ISSUE 3/20/2017

DRAWN: JVT
REVIEWED:
JOB NO: 0354


EXTERIOR ELEVATIONS

A1.2

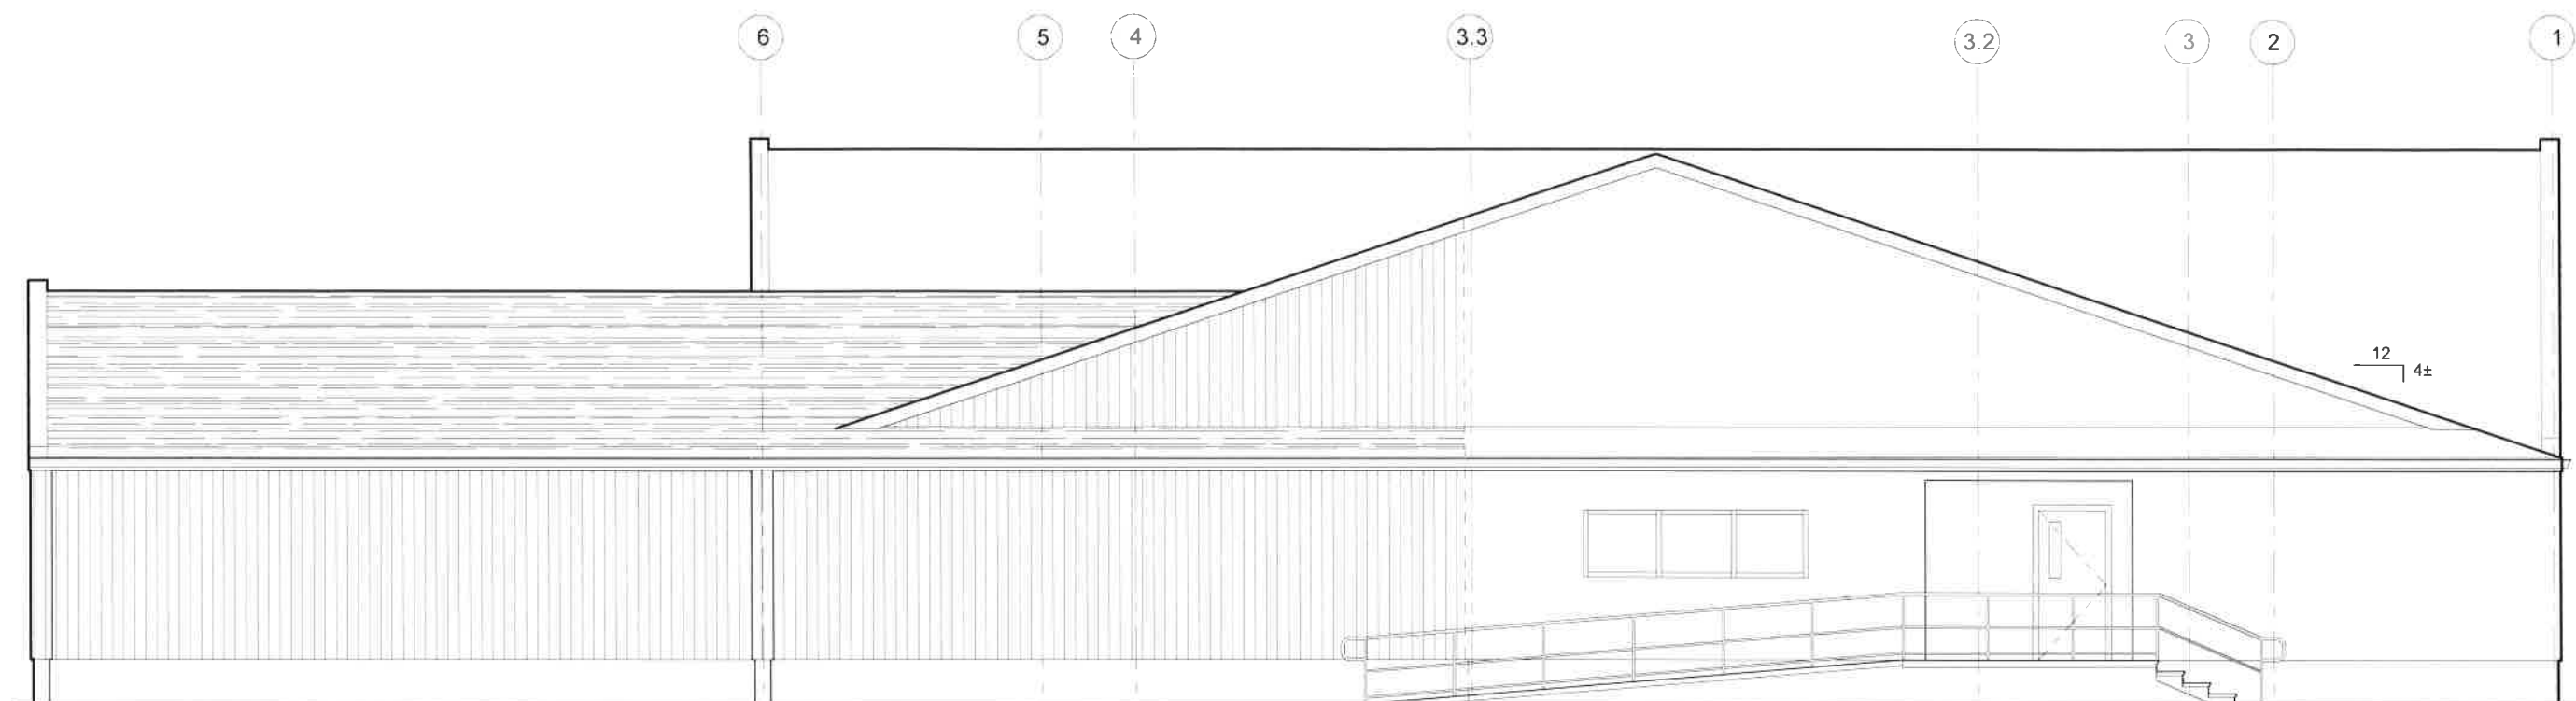

NORTH ELEVATION - PHASE 2

1/4"=1'-0"

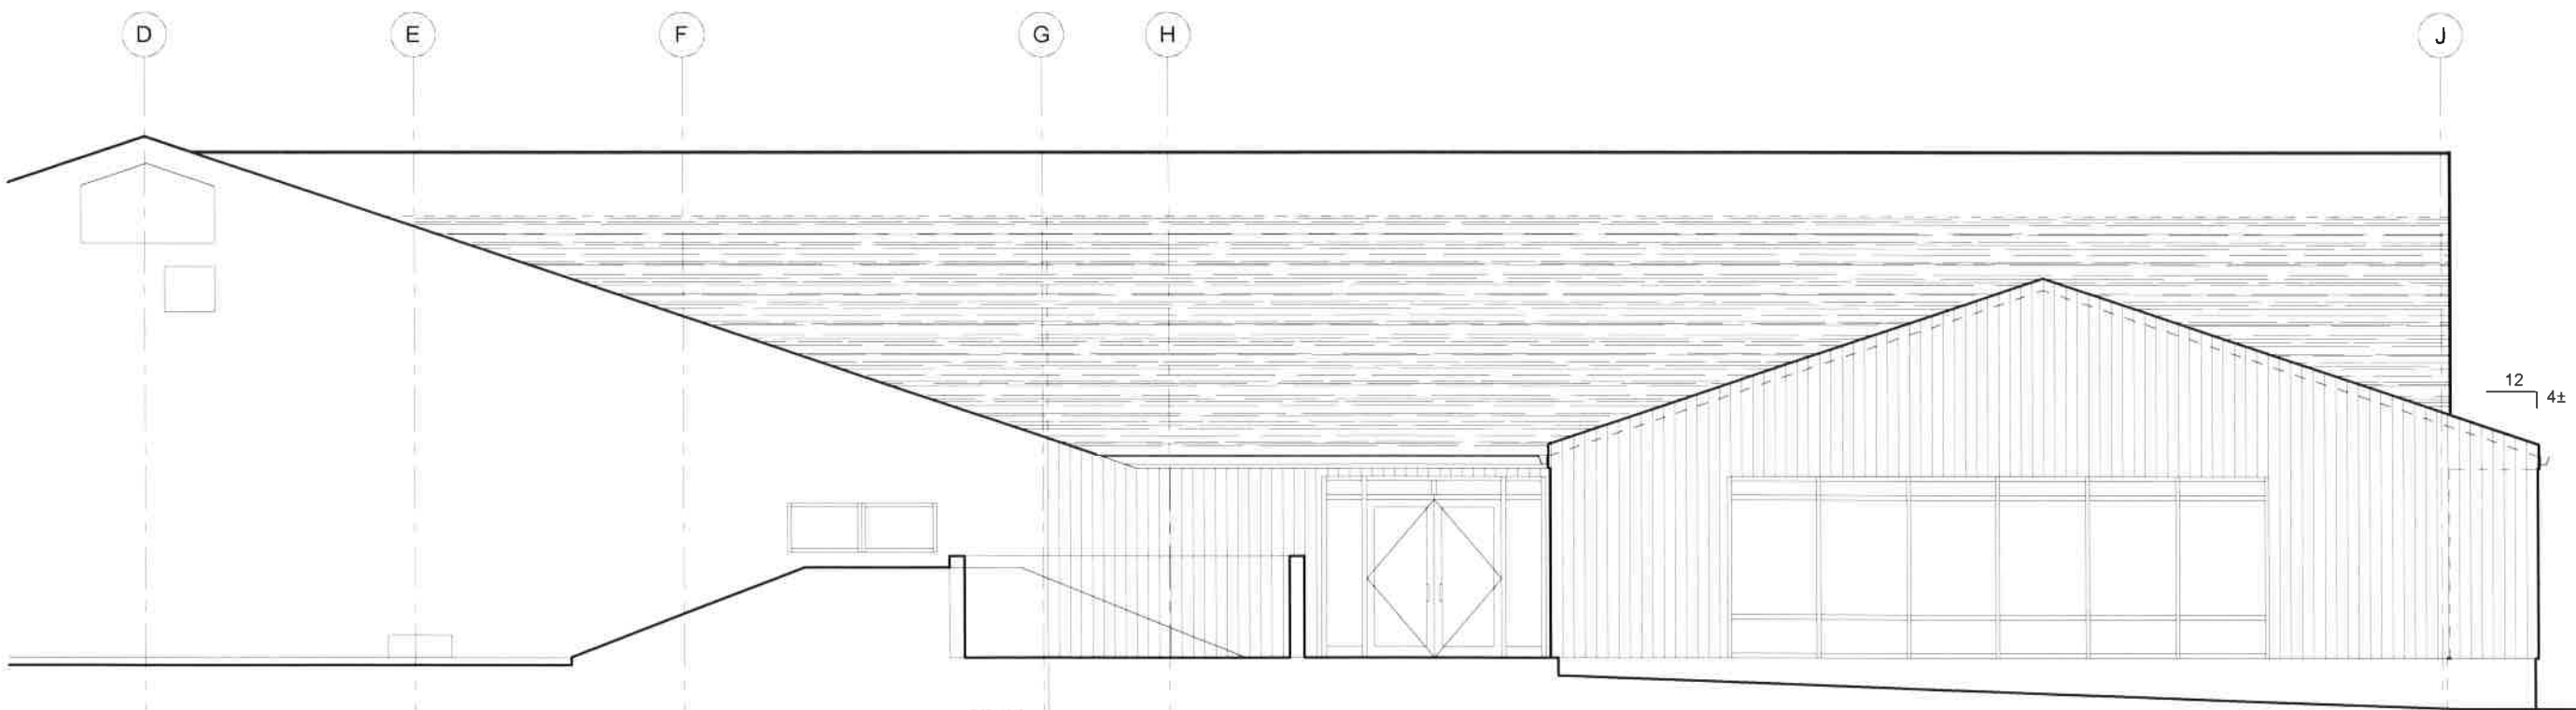

EAST ELEVATION - PHASE 2

1/4"=1'-0"

THE DOCUMENT AND THE DESIGN AND BUILDING INFORMATION CONTAINED HEREIN ARE THE PROPERTY OF STRAUS AND SEIBERT ARCHITECTS LLP, AND IS NOT TO BE USED IN WHOLE OR IN PART FOR ANY OTHER PROJECT WITHOUT THE WRITTEN AUTHORIZATION OF STRAUS AND SEIBERT ARCHITECTS LLP.