




CoveyPardee

LANDSCAPE ARCHITECTS

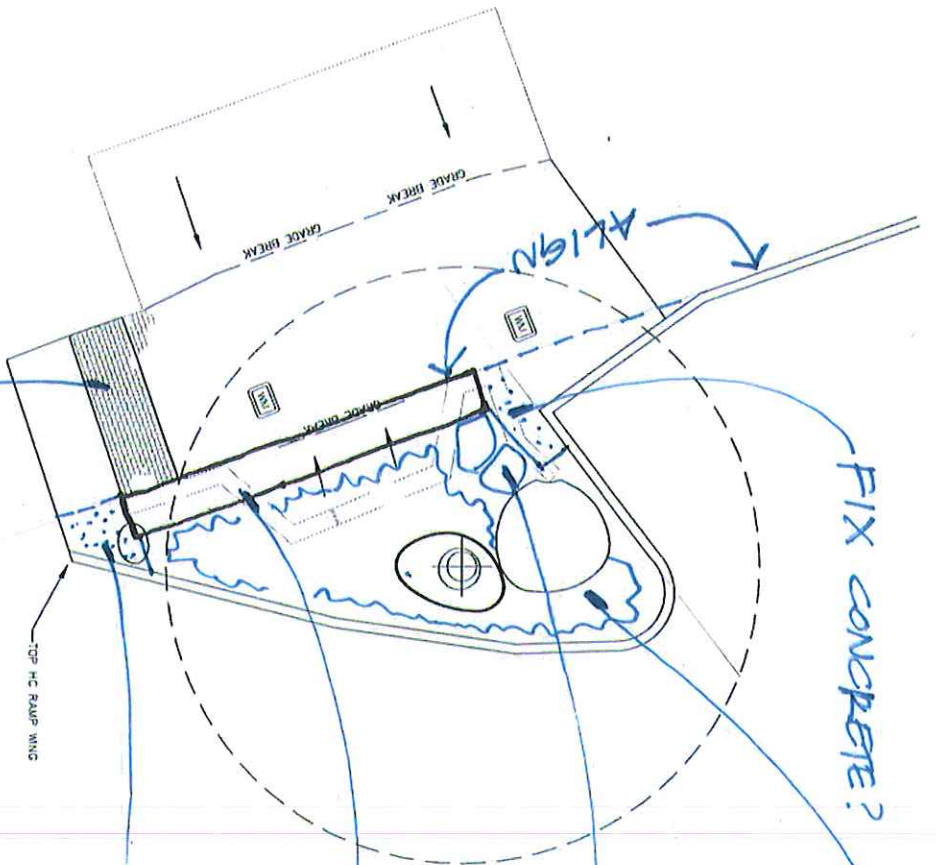

FIX CONCRETE?

ADD PLANTING TO MATCH SOUTH END OF PLAZA

ADD BOULDERS FOR GRADE RETAINING

NEW SEAT WALL (24" W. X 20' L.)

NEW CONC. IF NECESSARY (REMOVE BOULDER)

REPLACE W/ CITY STD. COLORED CONC. *yes*

SCALE: 1" = 10'

Conceptual Design


WINBURN WAY PLANTER

Downtown Beautification Projects

City of Ashland, Oregon


July 9, 2014

PROJECT NO. 1406

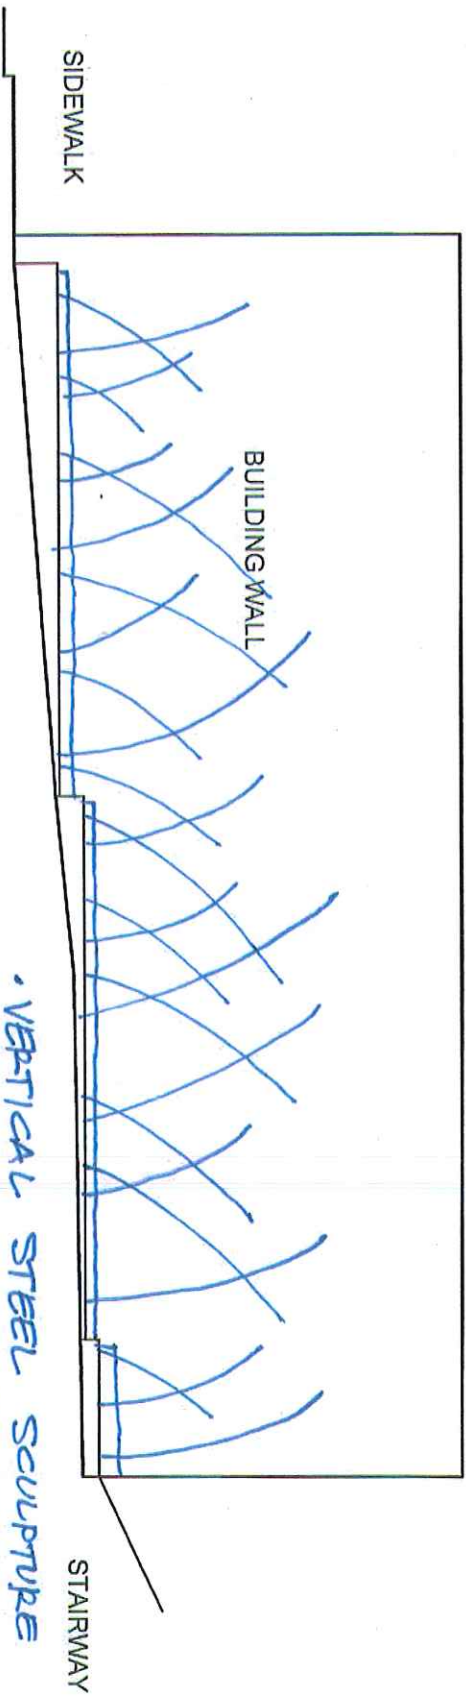


ELEVATION

SCALE 1" = 10'-0"

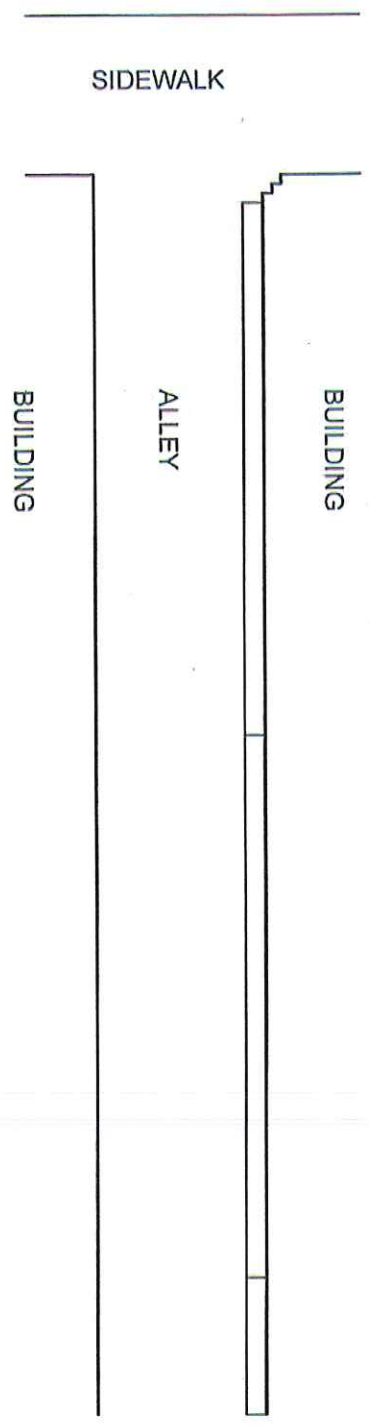

PLAN

SCALE 1" = 10'-0"

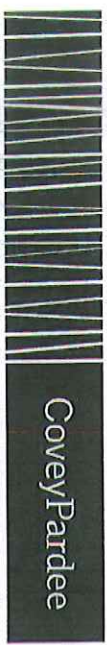

CoveyPardee

LANDSCAPE ARCHITECTS

Conceptual Design


EAST MAIN ALLEYWALL

Downtown Beautification Projects

City of Ashland, Oregon

July 9, 2014

PROJECT NO. 1406

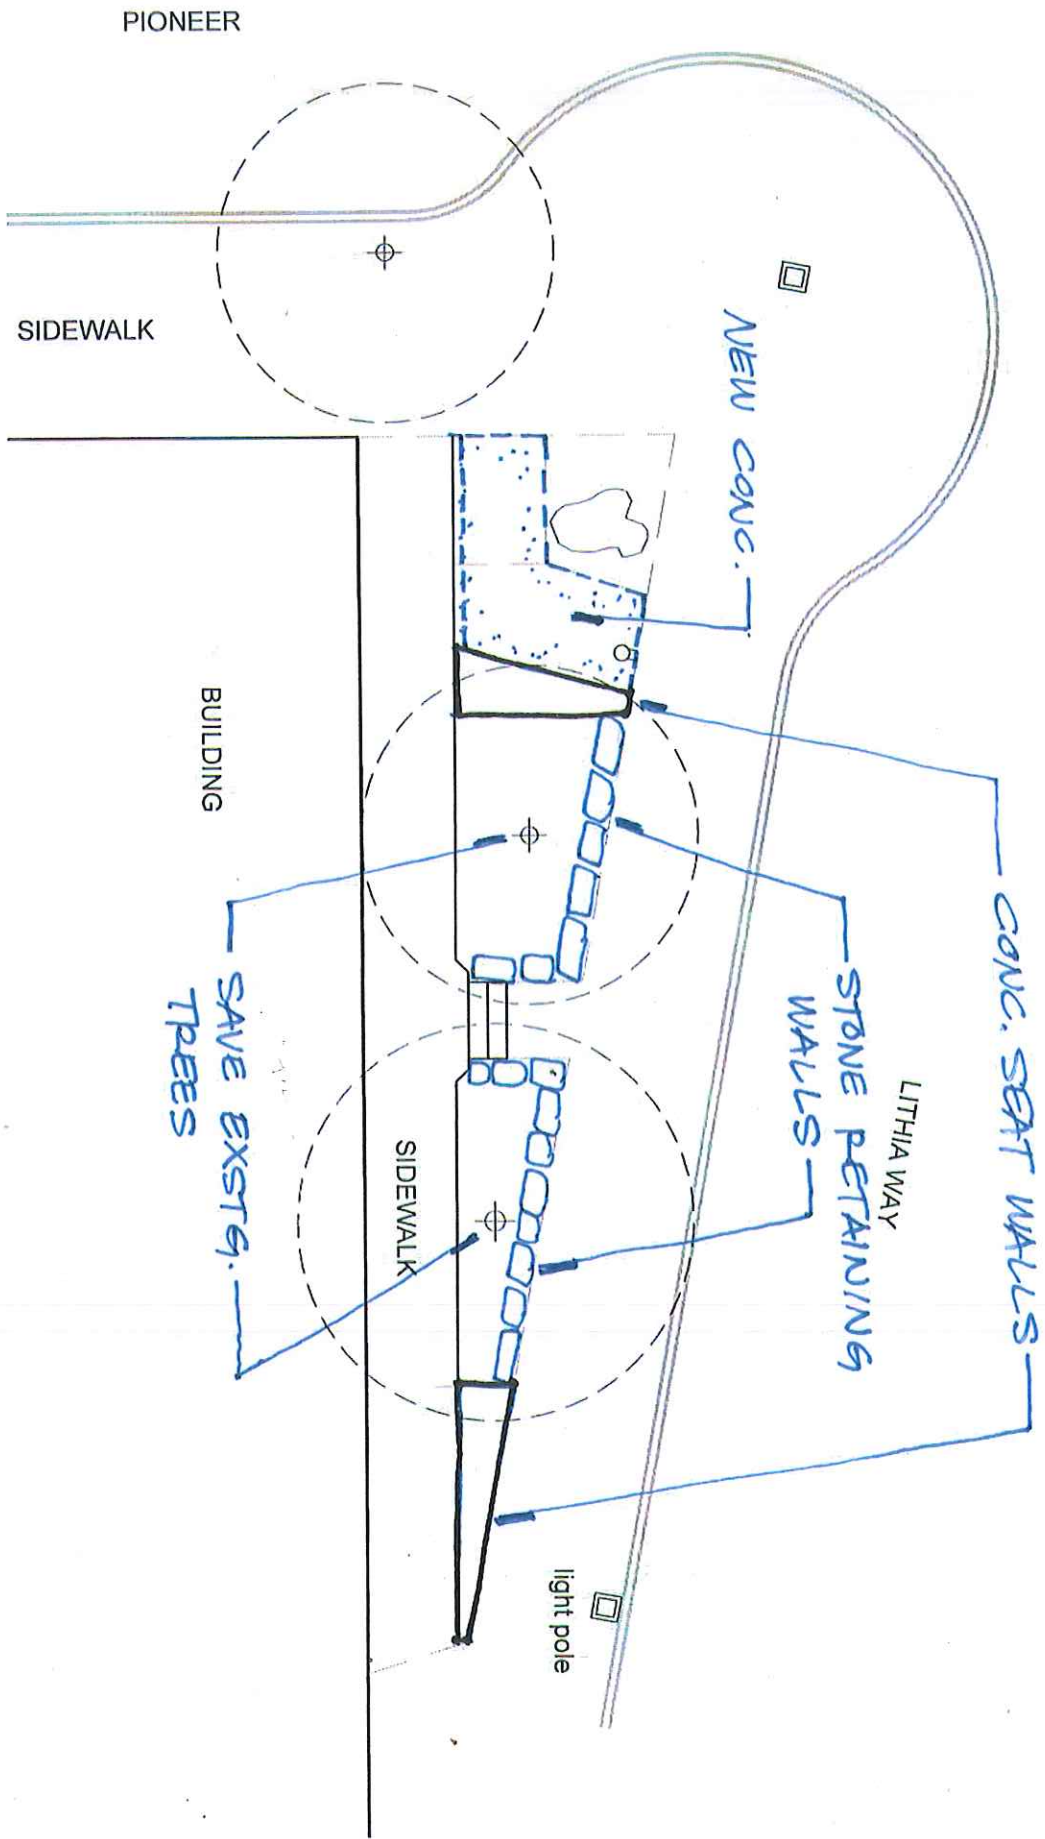

PLAN

SCALE 1" = 10'-0"



CoveyPardee

LANDSCAPE ARCHITECTS

Conceptual Design


PIONEER ST CORNER

Downtown Beautification Projects

City of Ashland, Oregon


July 9, 2014

PROJECT NO. 1406

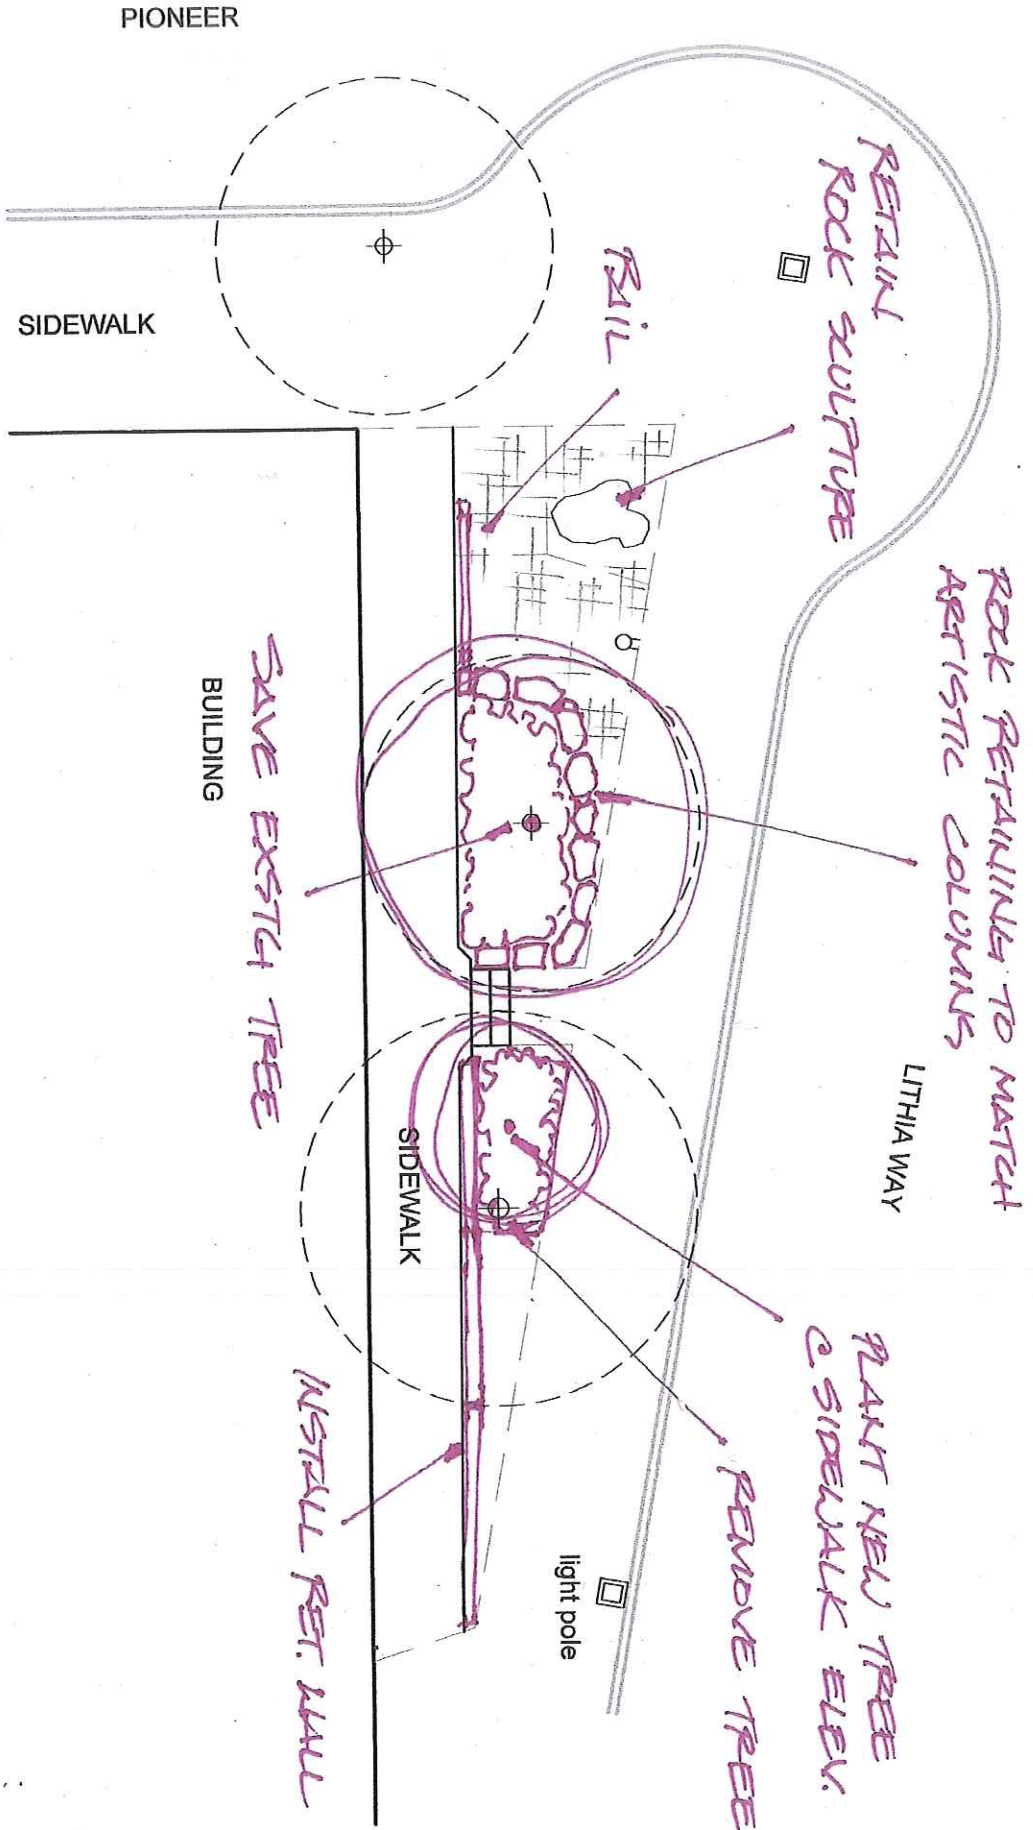

PLAN

SCALE 1" = 10'-0"

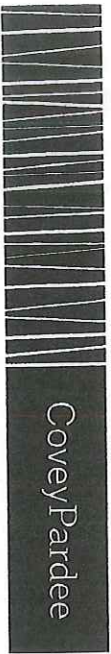

CoveyPardee

LANDSCAPE ARCHITECTS

Conceptual Design
PIONEER ST CORNER
 Downtown Beautification Projects
 City of Ashland, Oregon
 July 9, 2014

PROJECT NO. 1406