




SEE BELOW LEFT

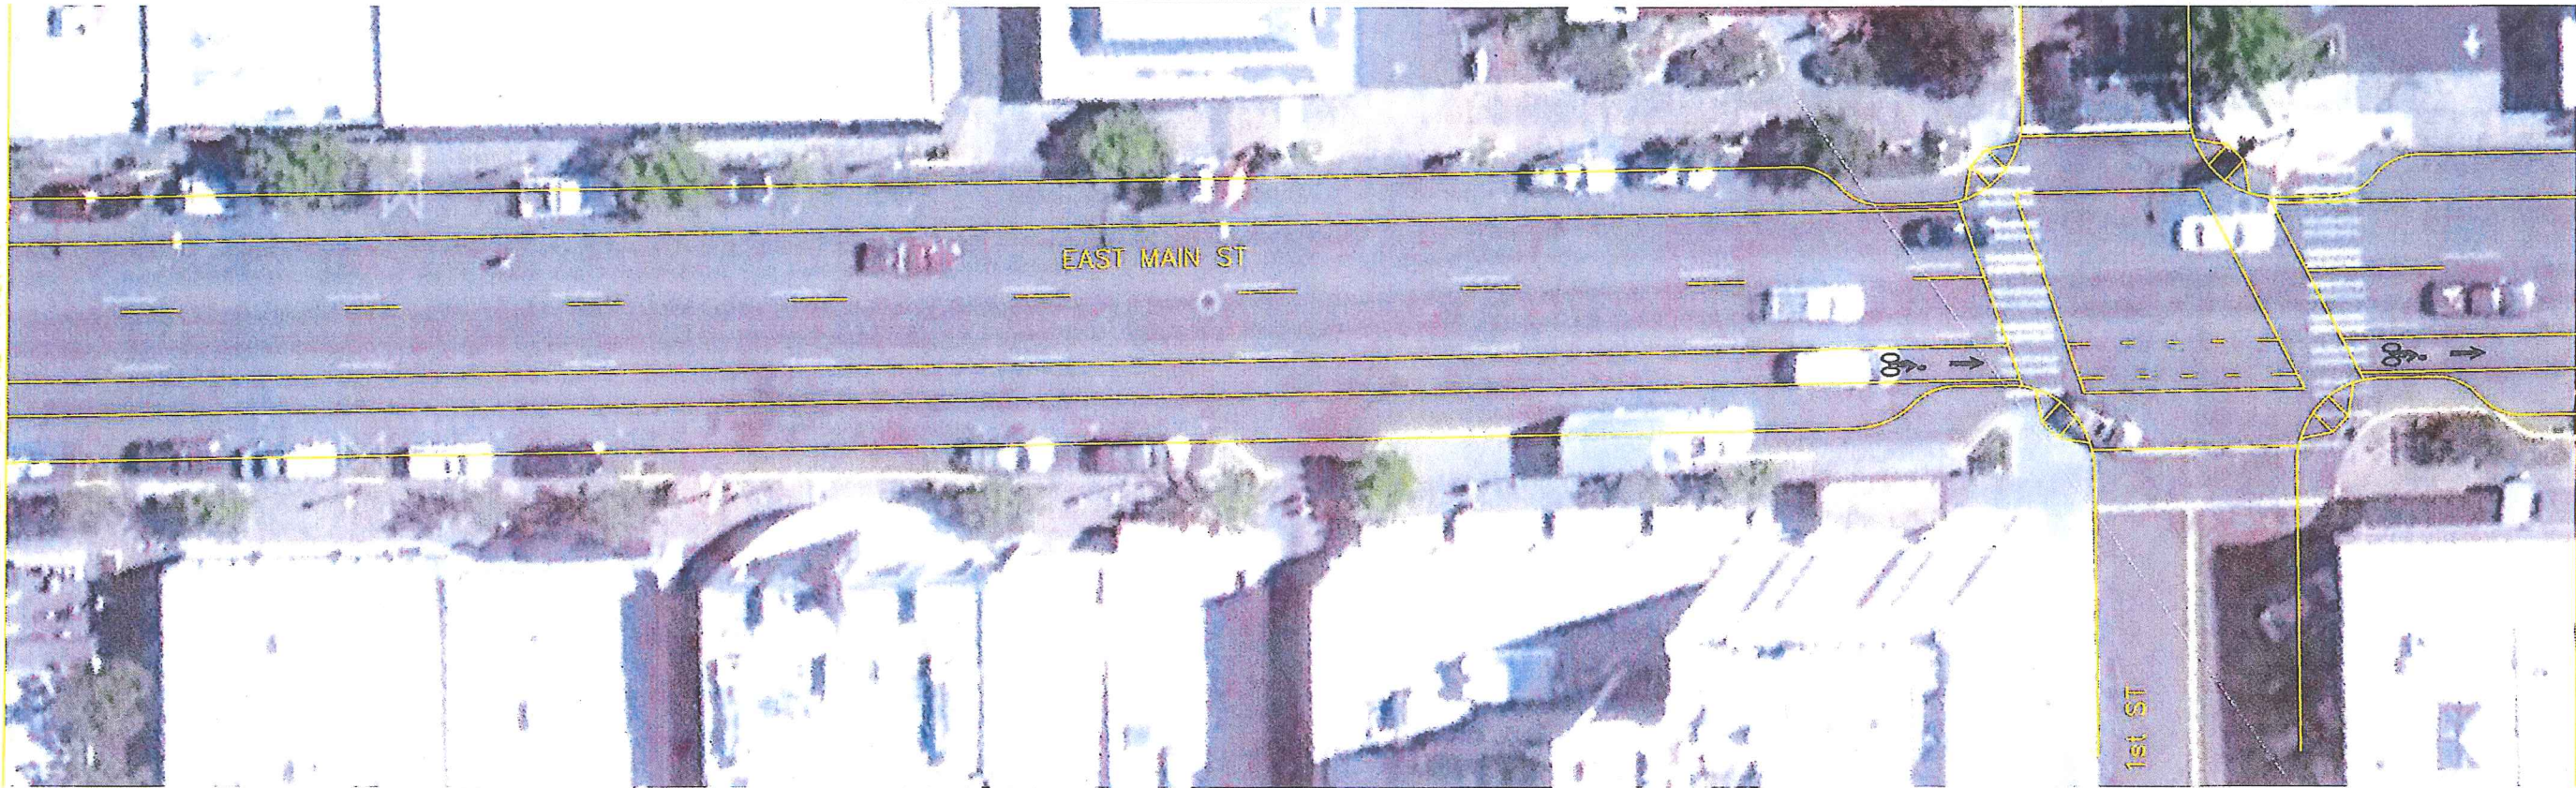

SEE ABOVE RIGHT

SEE TOP LEFT OF R15B


# CONCEPT 1 SHEET 1 - 2 LANE W/BIKE LANE

EAST MAIN ST SIDEWALK WIDENING CONCE  
ASHLAND, OREGON

FIGURE  
R37A

H:\Kittelson Base Maps\10633\_sidewalks.dwg Apr 02, 2014 - 10:04am - barberb Layout Tab: R37A



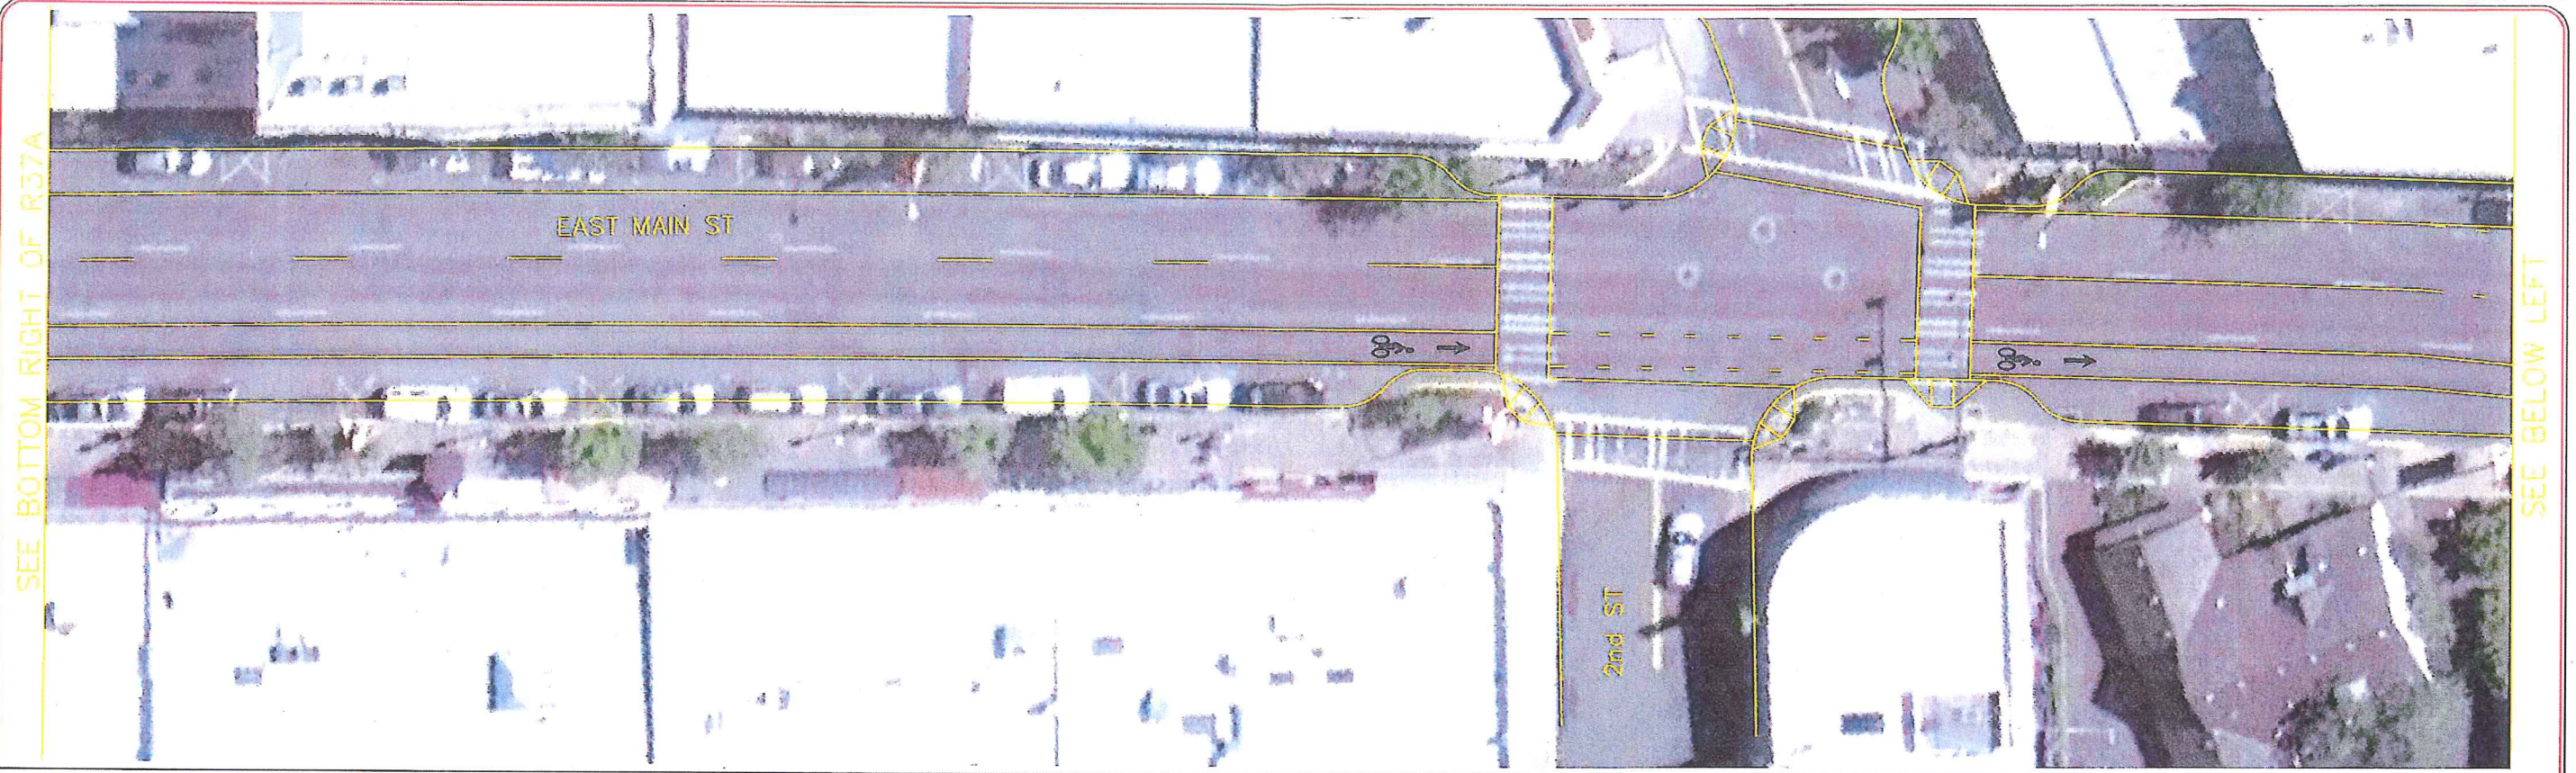

# CONCEPT 1 SHEET 2 - 2 LANE W/BIKE LANE

EAST MAIN ST SIDEWALK WIDENING CONCE ASHLAND, OREGON **FIGURE R37B**

H:\Kittelson Base Maps\10633\_sidewalks.dwg Apr 02, 2014 - 10:05am - barberb Layout Tab: R37B




H:\Kittleson Base Maps\Option 2 10633\_sidewalks.dwg Mar 26, 2014 - 12:36pm - barberb Layout Tab: R37A



CONCEPT 2 SHEET 1- 2 LANE 45° PULL-IN

N.T.S.



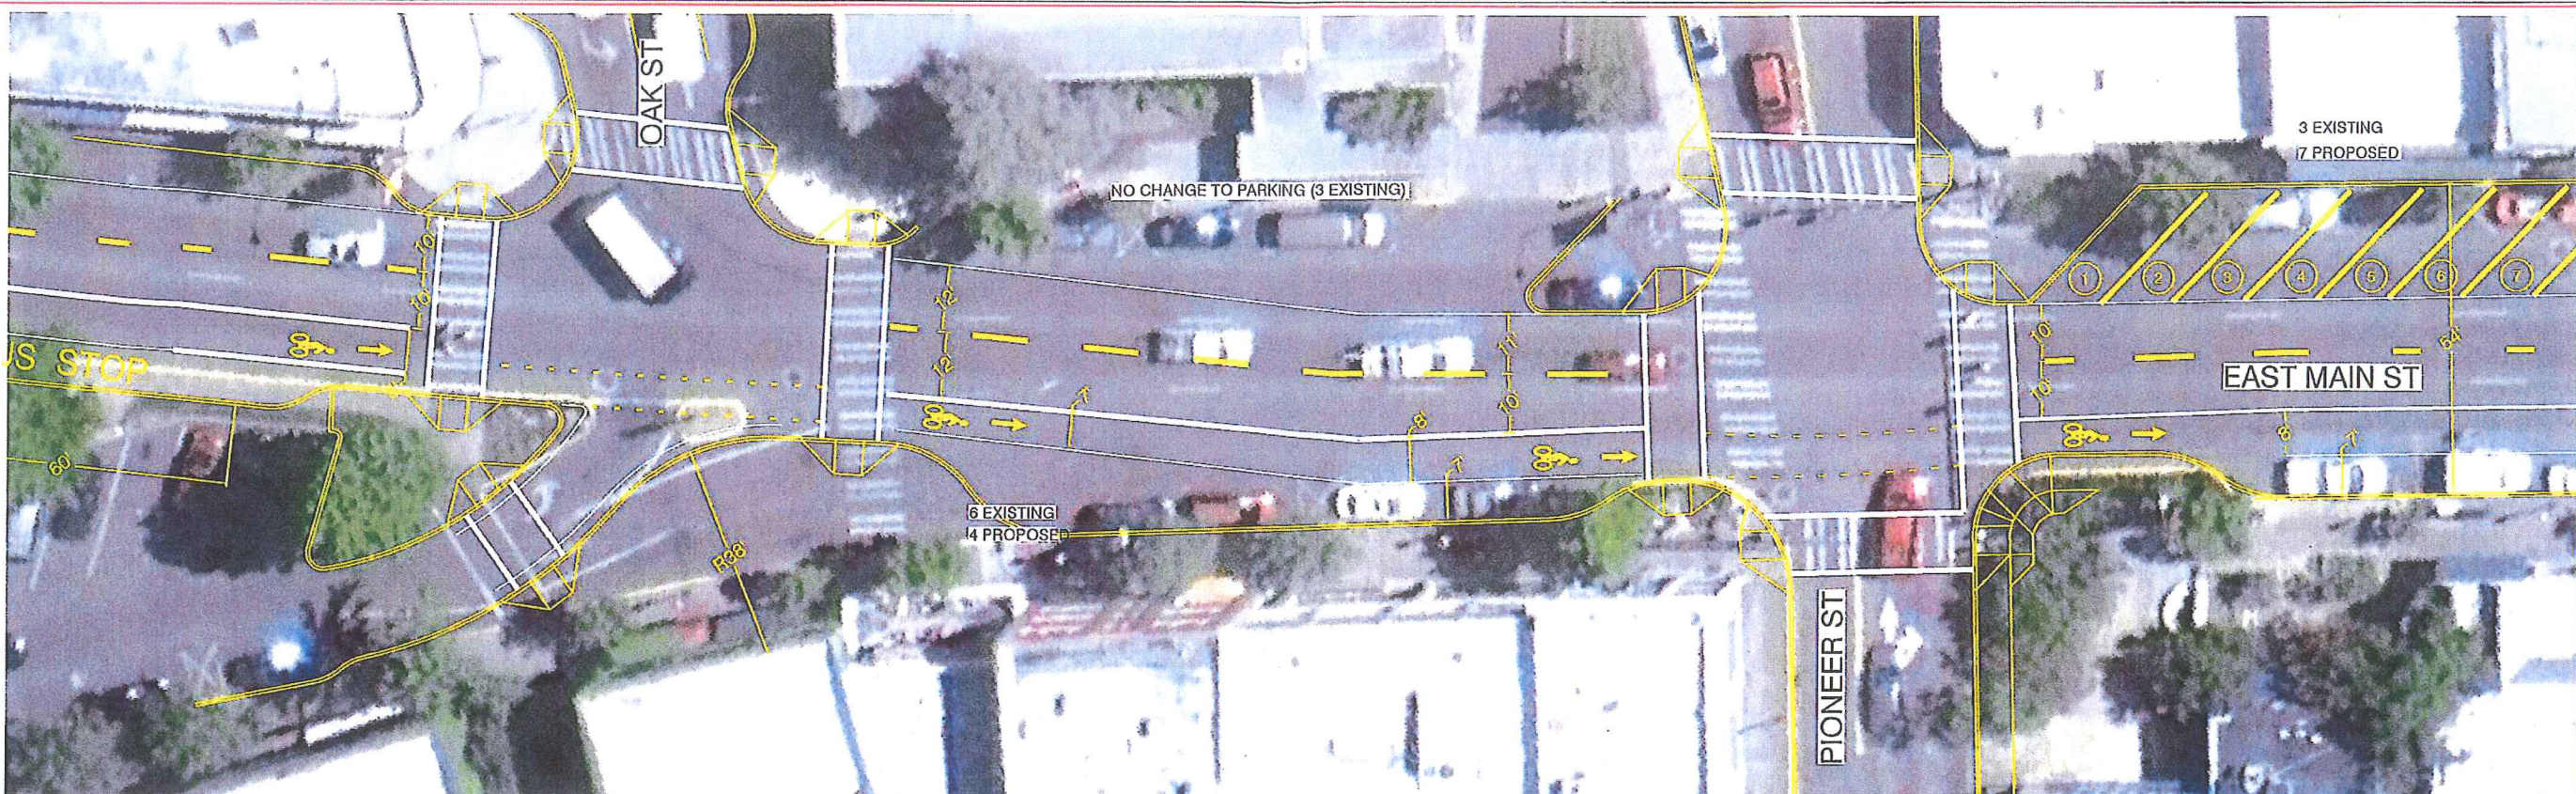

SEE BELOW LEFT



SEE TOP LEFT OF R15B

SEE ABOVE RIGHT


# CONCEPT 2 SHEET 2

TOTAL PARKING 13 EXISTING  
21 PROPOSED W/TRUCK  
27 PROPOSED WO/TRUCK

# N.T.S.




H:\Kittleson Base Maps\Option 2 10633\_sidewalks.dwg Apr 02, 2014 - 12:44pm - borberb Layout Tab: R37B

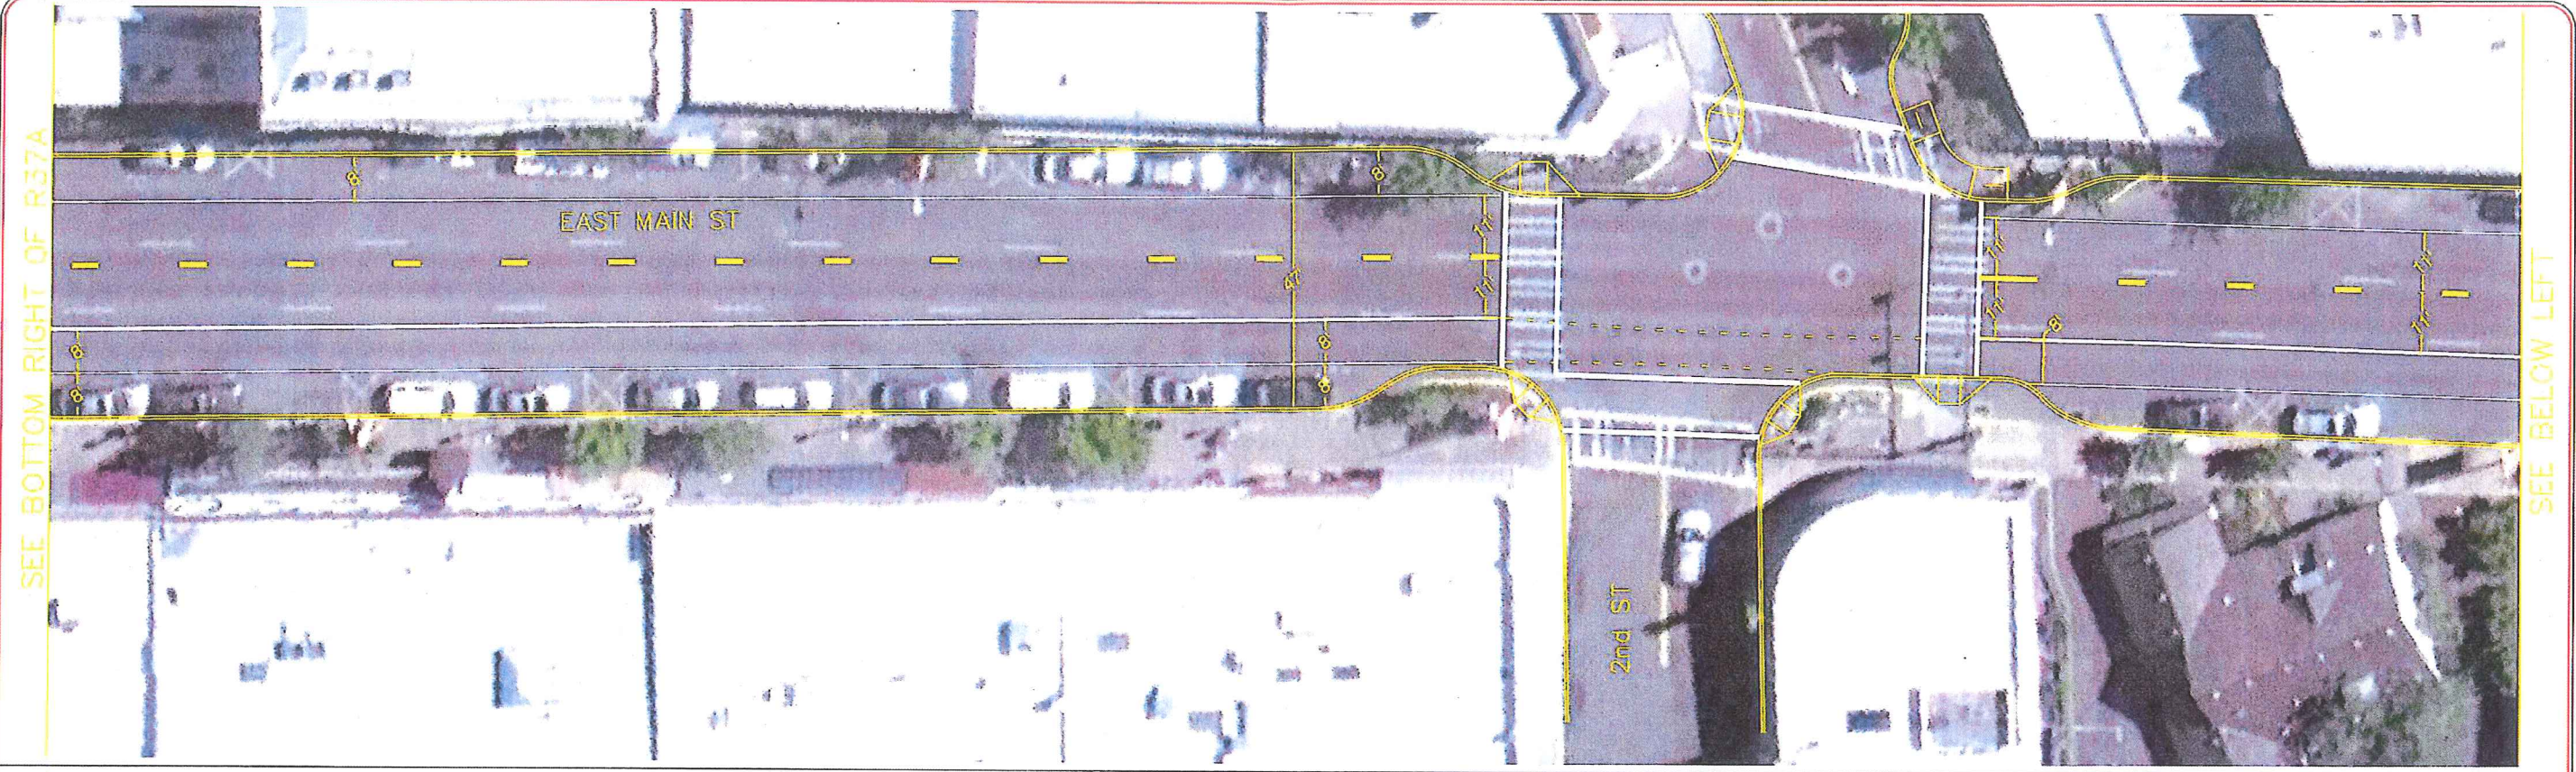

SEE BOTTOM RIGHT OF R37A

SEE BELOW LEFT

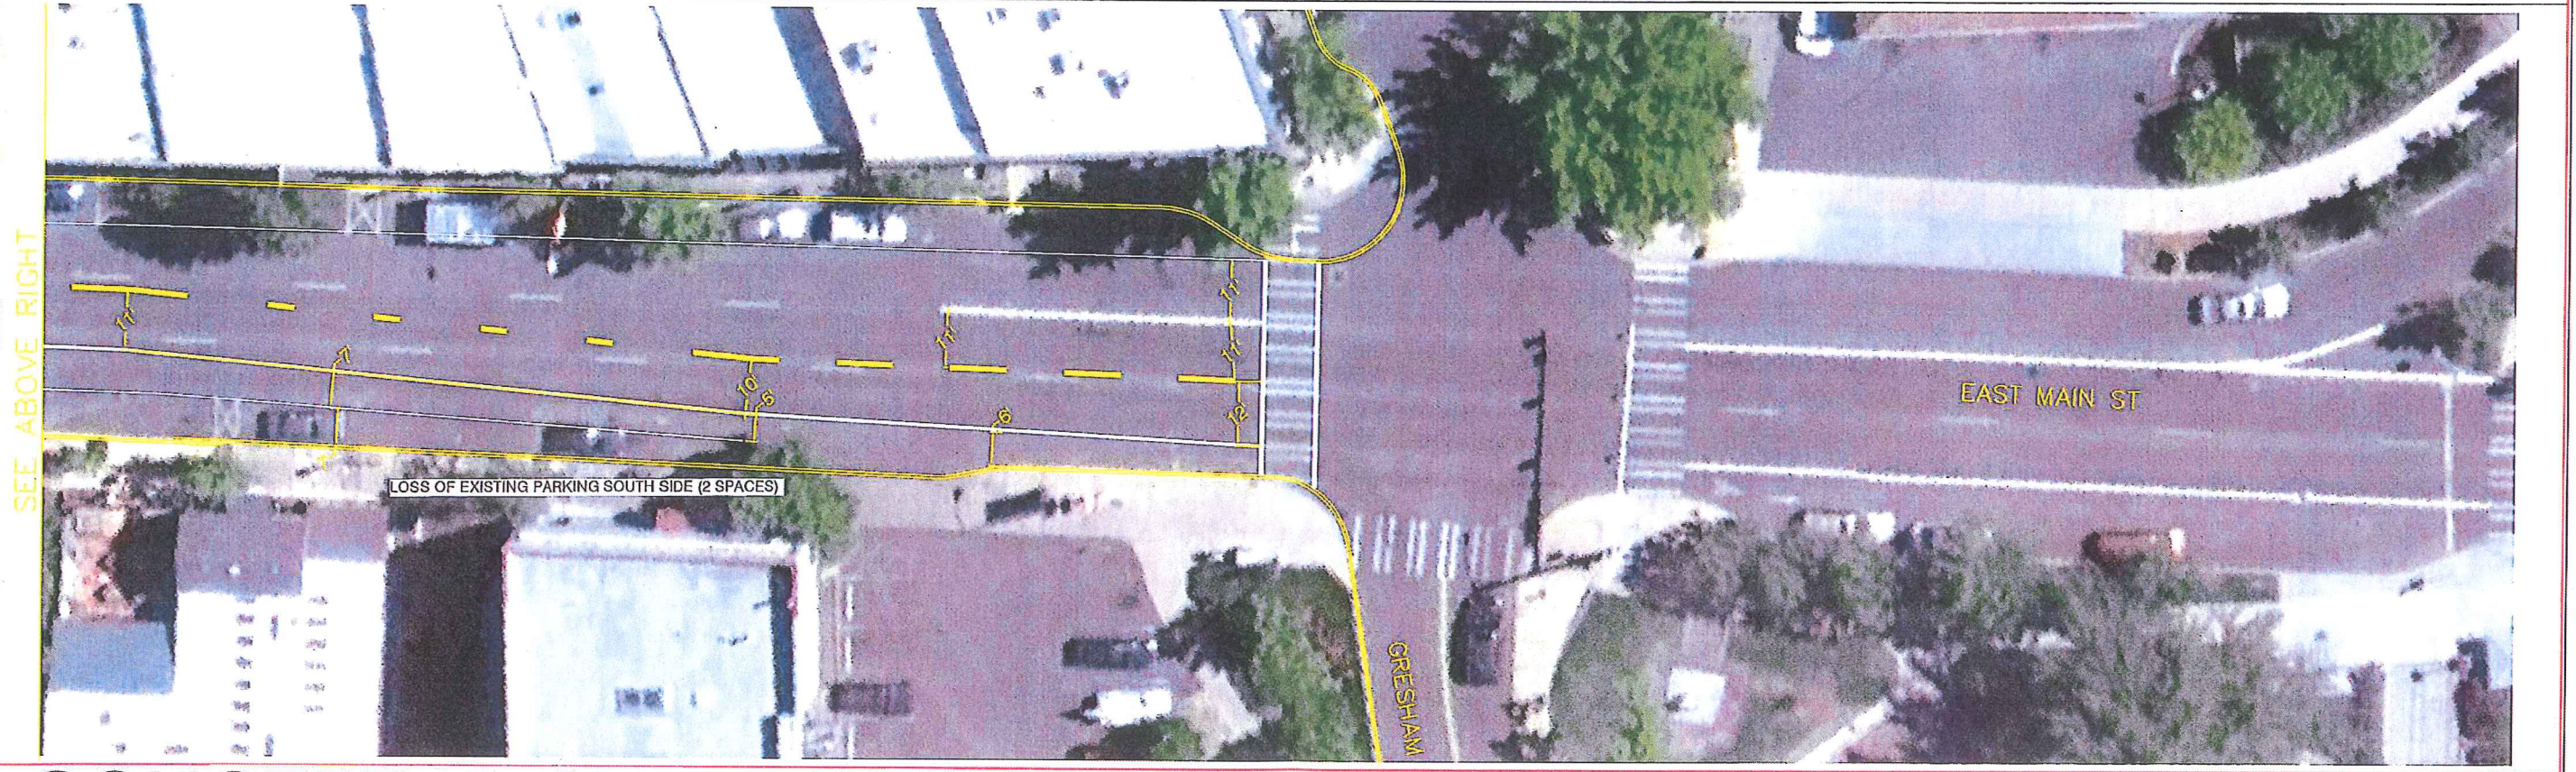

SEE ABOVE RIGHT

LOSS OF EXISTING PARKING SOUTH SIDE (2 SPACES)

# CONCEPT 2 SHEET 3

# N.T.S.




H:\Kittleson Base Maps\Option 3 10633\_sidewalks.dwg Mar 26, 2014 - 12:28pm - barberb Layout Tab: R37A




NTS

# CONCEPT 3 SHEET 1 - 2 LANE 45° BACK-IN



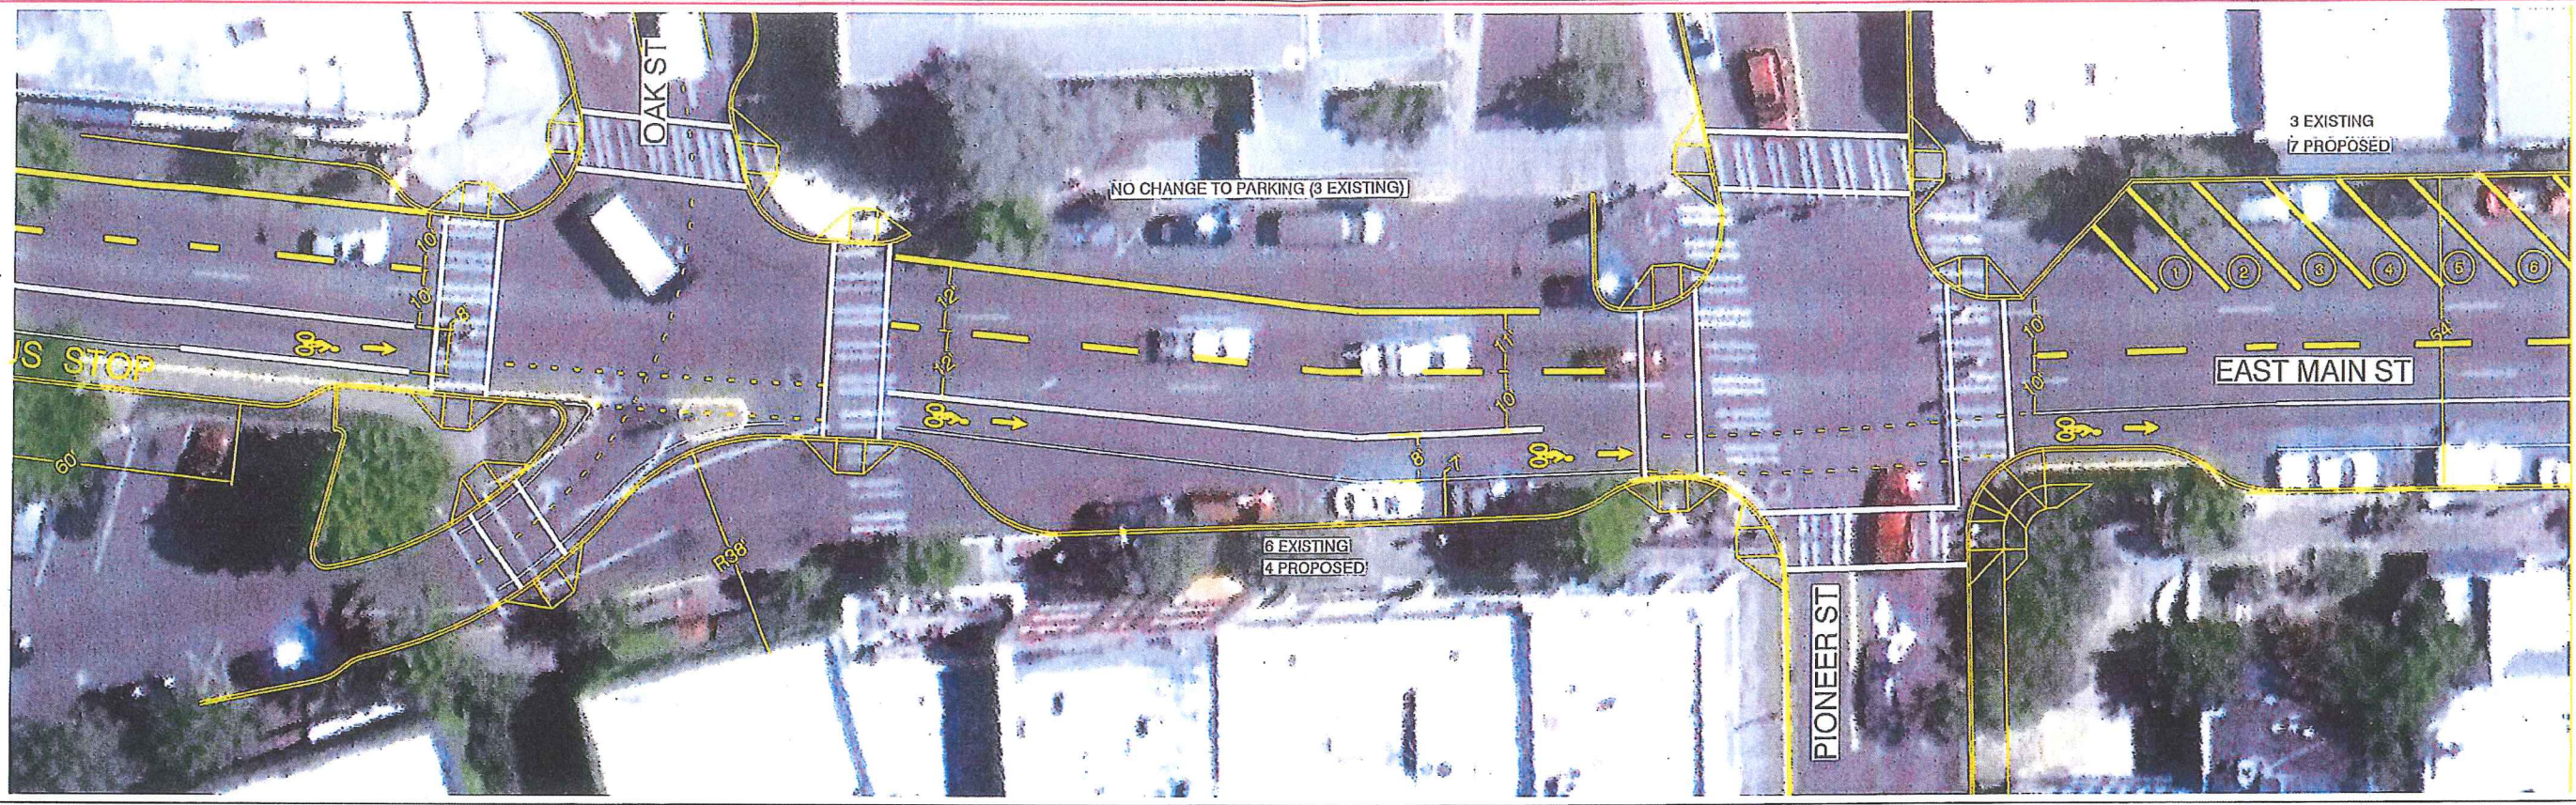

SEE BELOW LEFT

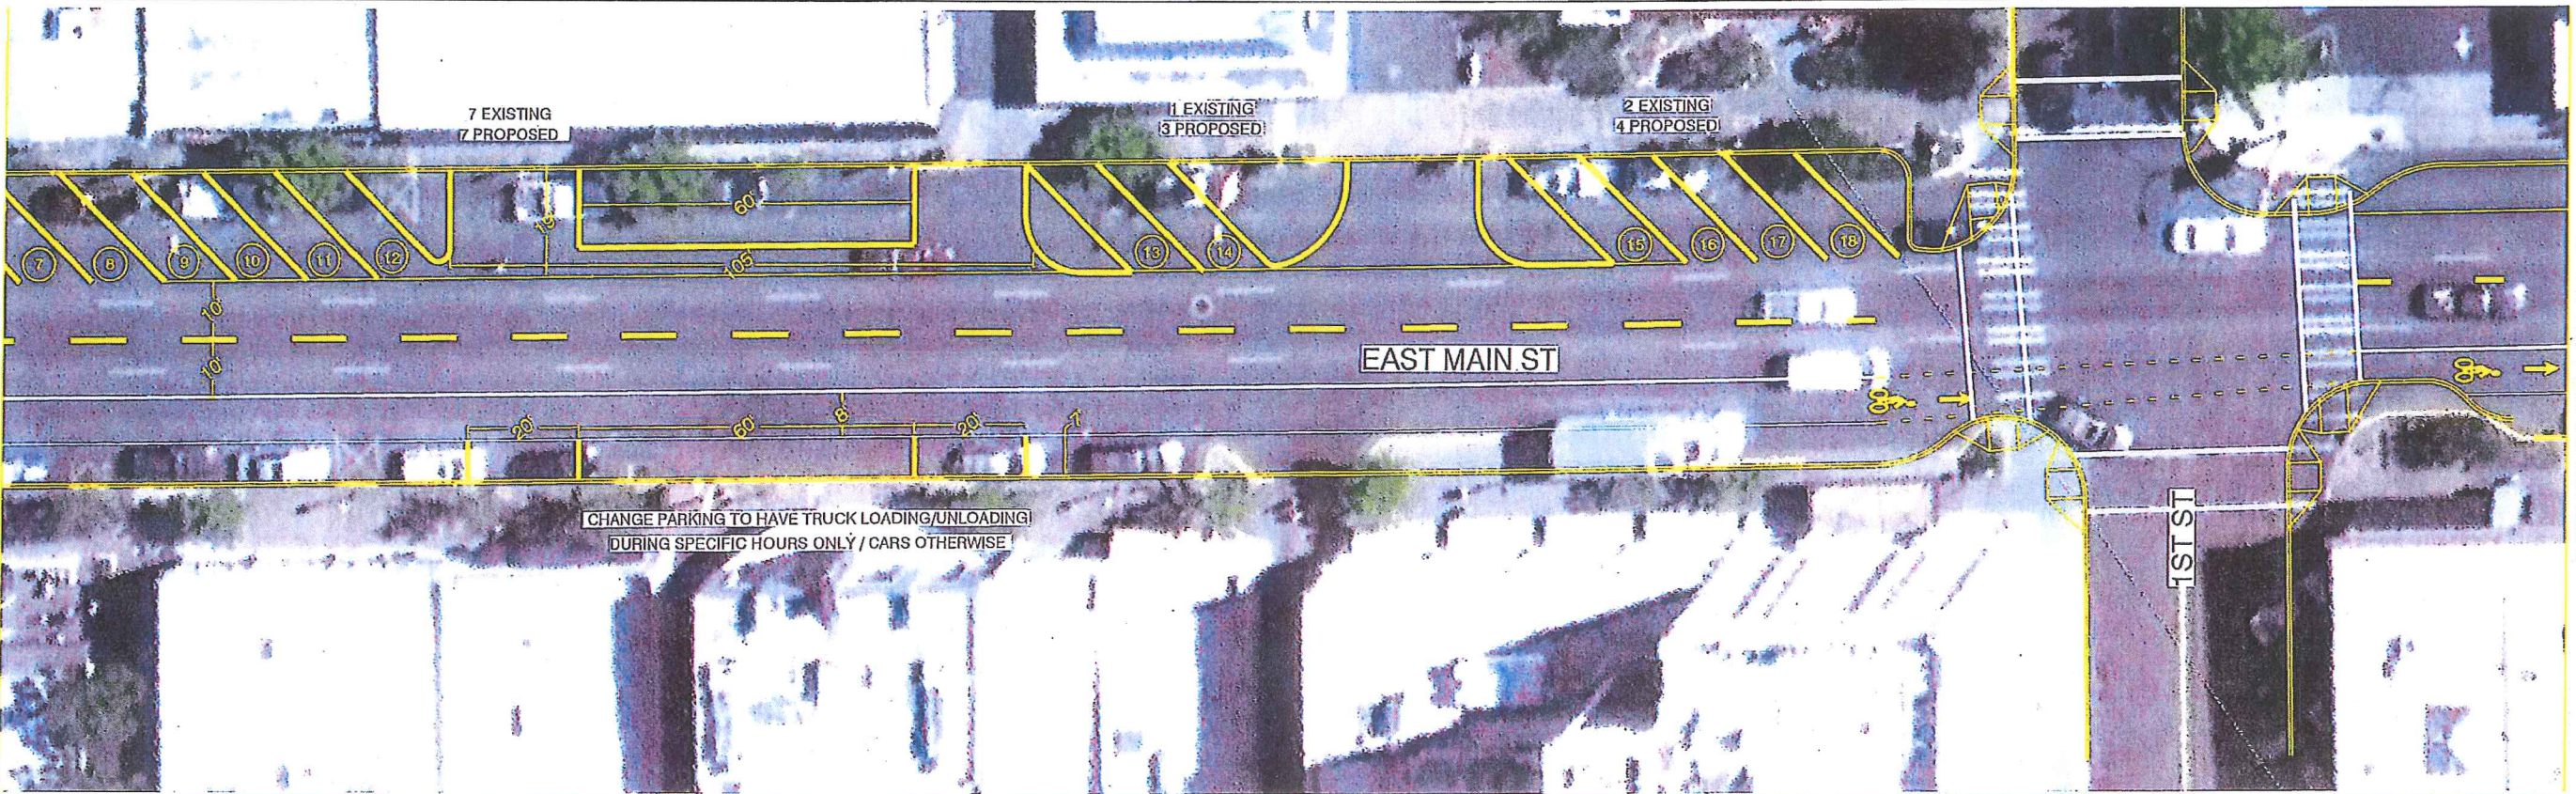

SEE ABOVE RIGHT

SEE TOP LEFT OF R15B


# CONCEPT 3 SHEET 2

TOTAL PARKING 13 EXISTING  
 21 PROPOSED W/TRUCK  
 27 PROPOSED WO/TRUCK

# NTS



H:\Kittleson Base Maps\Option 2 10633\_sidewalks.dwg Apr 02, 2014 - 12:44pm - barberb Layout Tab: R37B


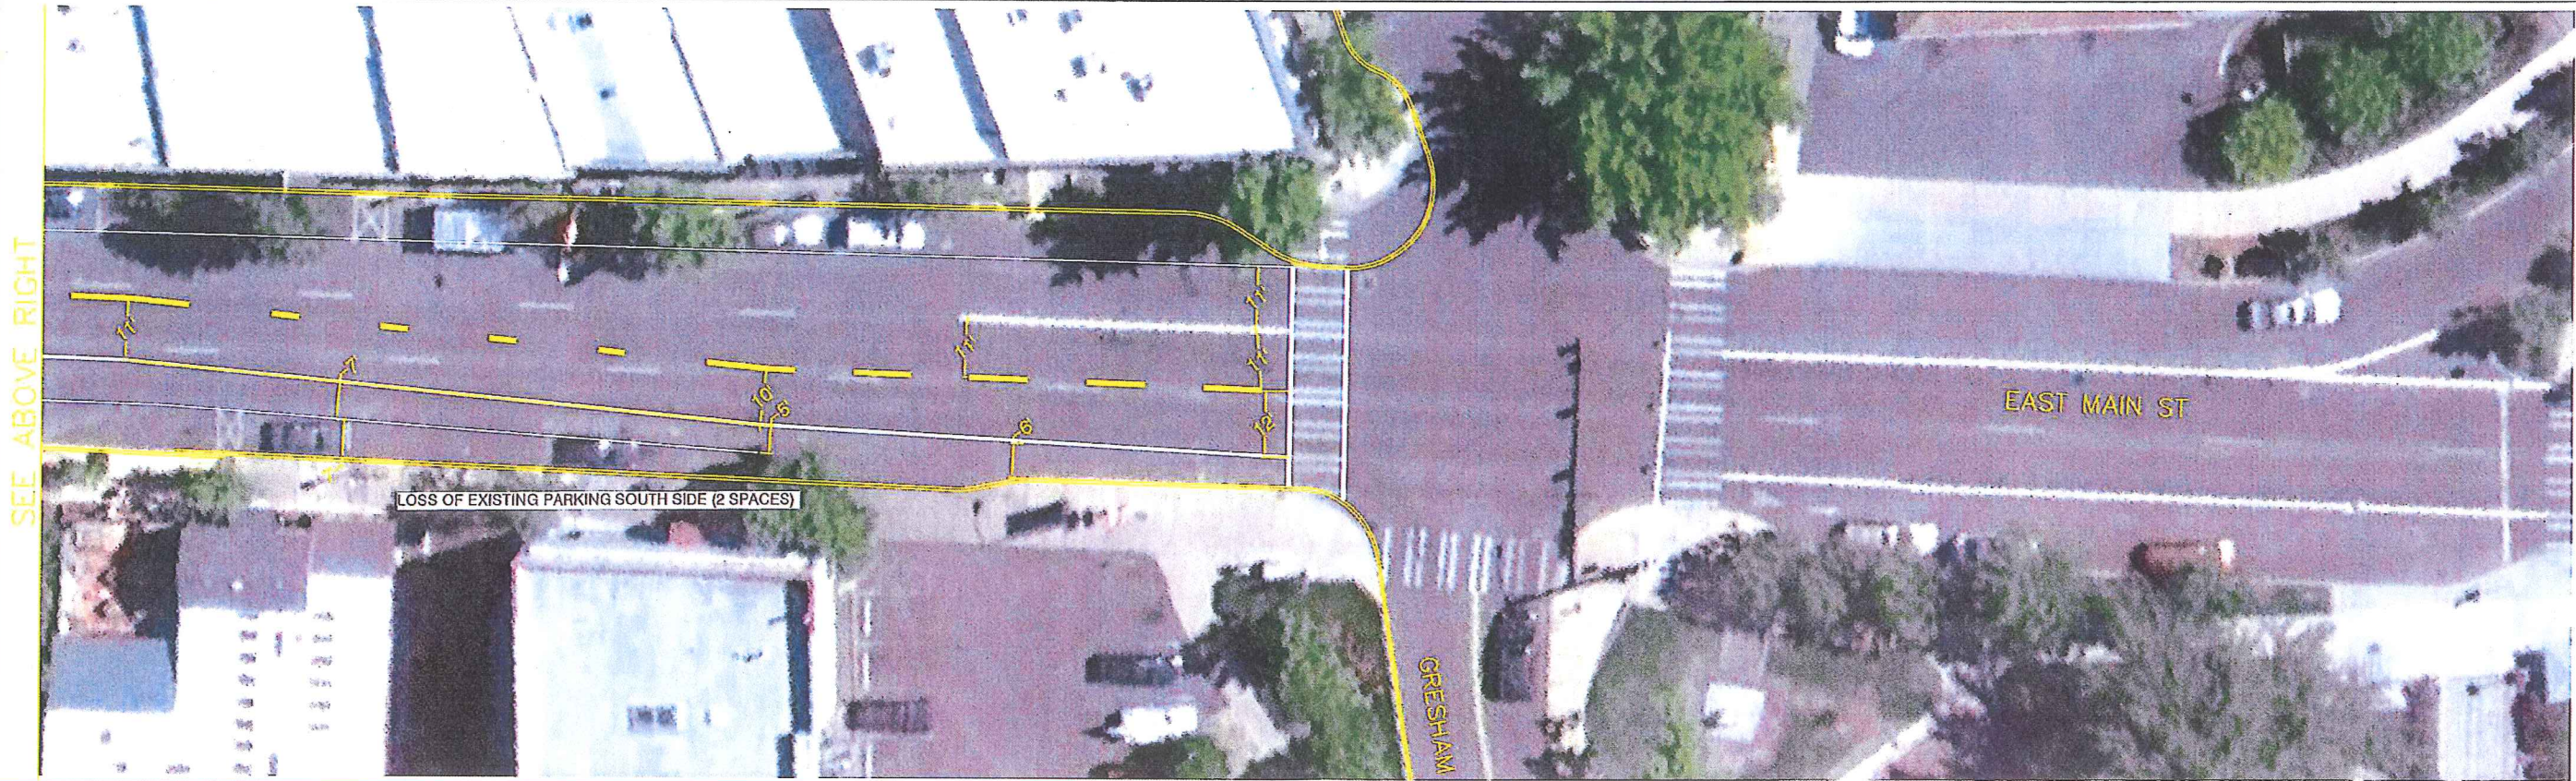


# CONCEPT 2 SHEET 3

N.T.S.



H:\Kittleson Base Maps\Option 3 10633\_sidewalks.dwg Apr 02, 2014 - 12:53pm - barberb Layout Tab: R37B

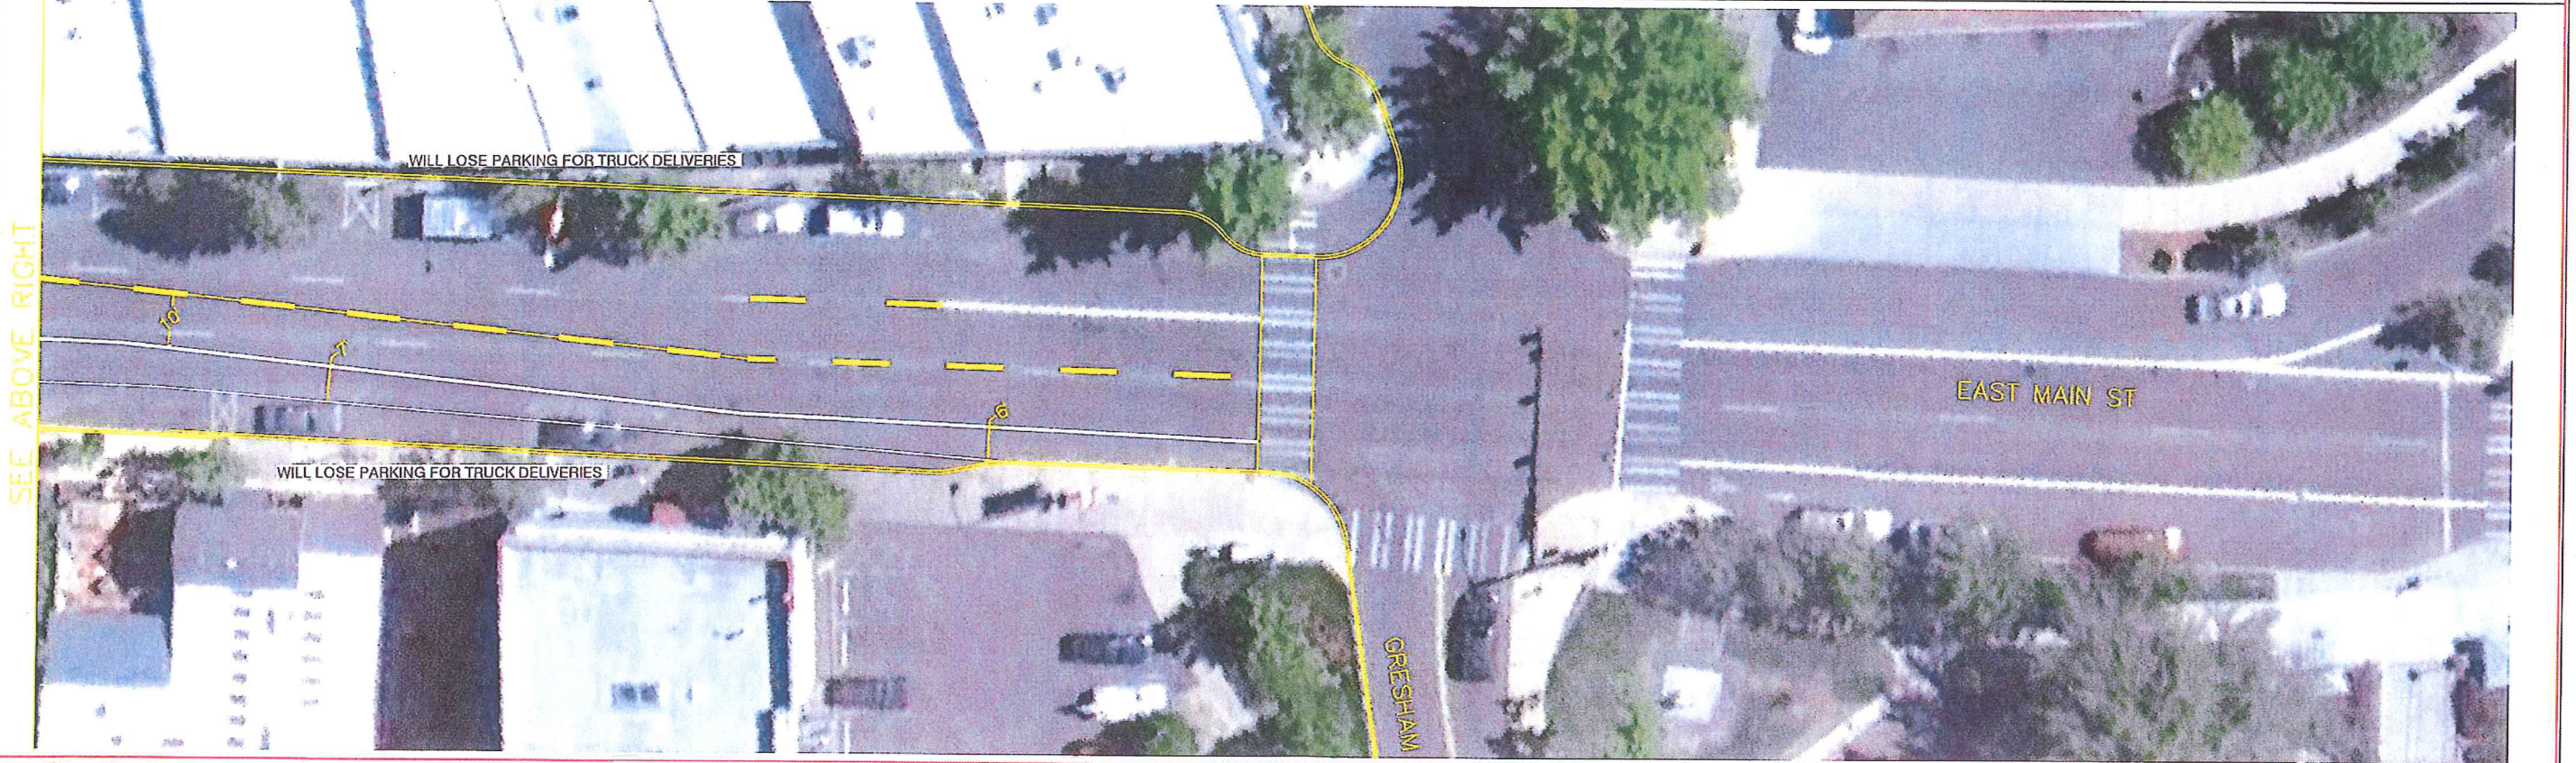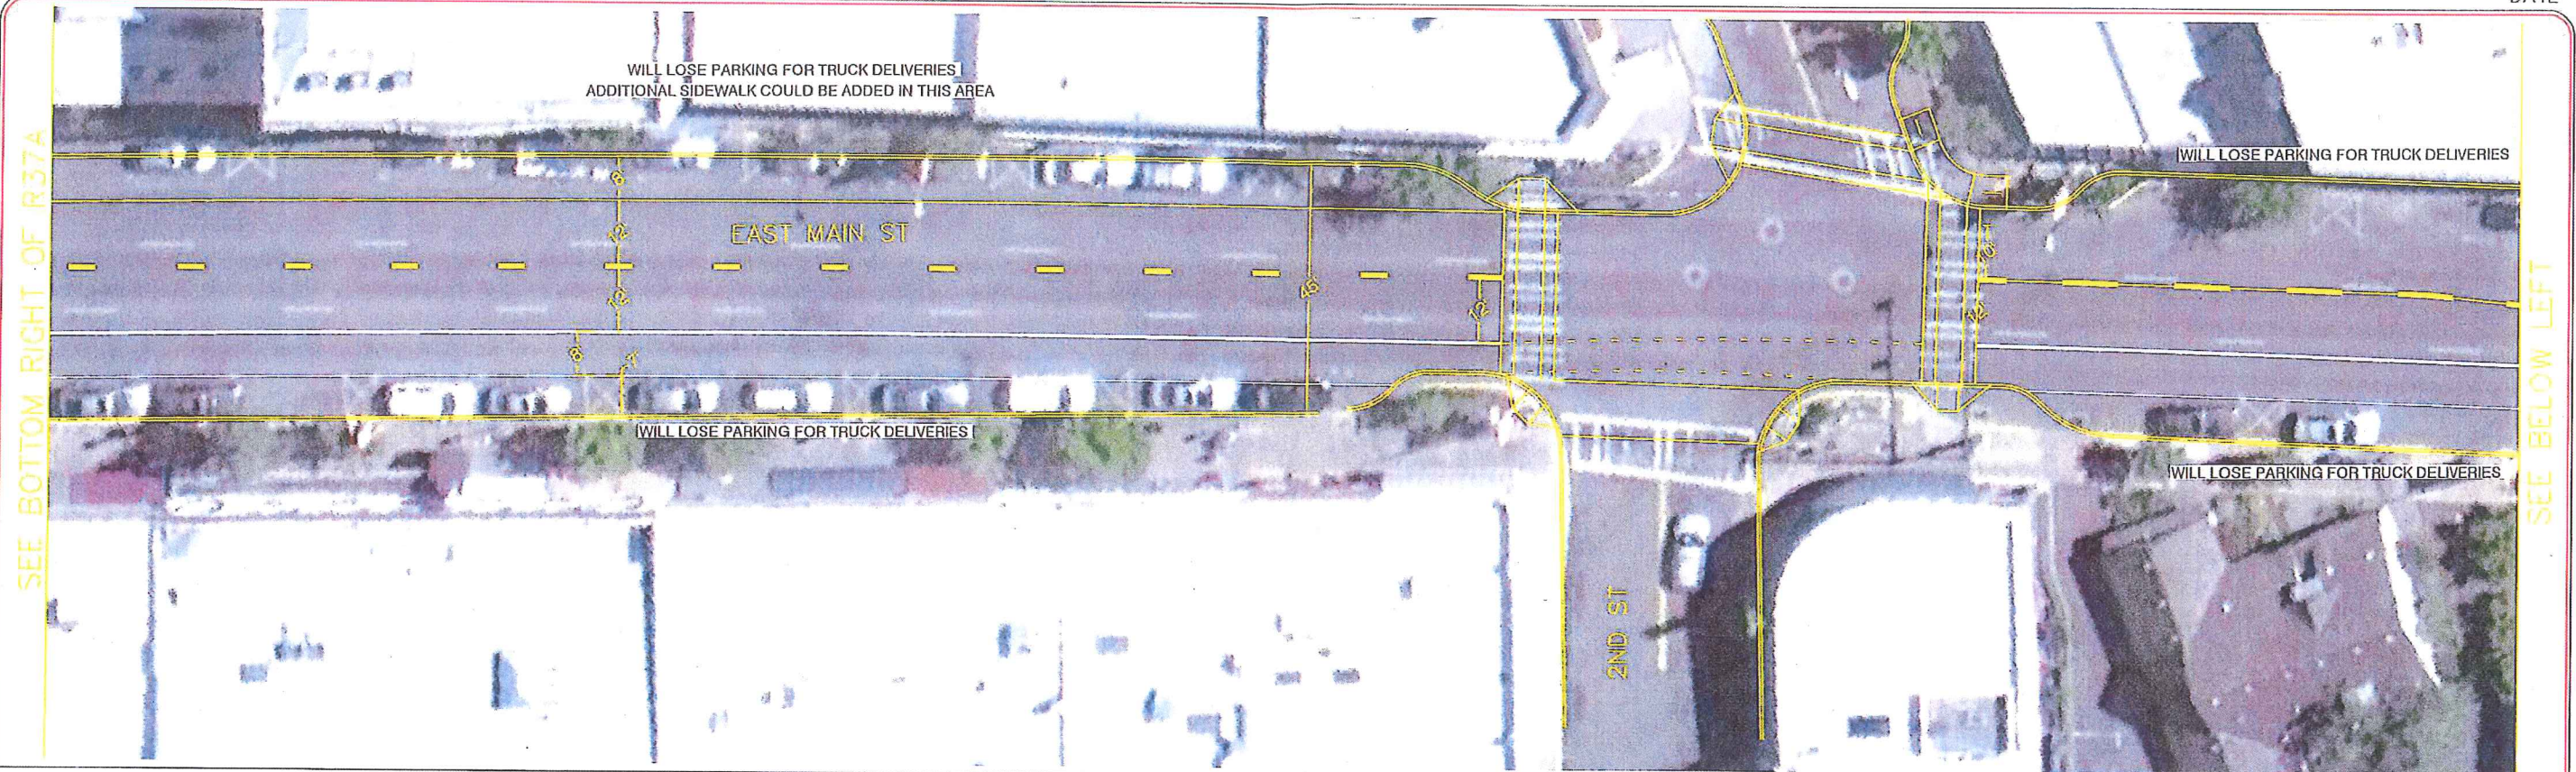

# CONCEPT 3 SHEET 3 - 2 LANE 45° BACK-IN

# NTS





SEE BELOW LEFT



SEE ABOVE RIGHT

SEE TOP LEFT OF B17B

# CONCEPT 4 SHARROWS

EAST MAIN ST BICYCLE BOULEVARD CONCEPT  
ASHLAND, OREGON **FIGURE B17A**

H:\Kittelson\_Base\_Maps\10633\_sharrows.dwg Mar 26, 2014 - 12:17pm - barberb Layout Tab: B17A



H:\Kittelson\_Base\_Maps\10633\_sharrows.dwg Apr. 02, 2014 - 1:05pm - barberb Layout Tab: B17B

SEE BOTTOM RIGHT OF B17A

SEE ABOVE RIGHT

SEE BELOW LEFT



**DRAFT CONCEPT**

EAST MAIN ST BICYCLE BOULEVARD CONCE ASHLAND, OREGON **FIGURE B17B**