

SEE BELOW LEFT



SEE ABOVE RIGHT


SEE TOP LEFT OF R15B

# CONCEPT 1 SHEET 1 - 2 LANE W/BIKE LANE

EAST MAIN ST SIDEWALK WIDENING CONCE  
ASHLAND, OREGON **FIGURE R37A**

H:\Kittelson\_Base Maps\10633\_sidewalks.dwg Apr 02, 2014 - 10:04am - barberb Layout Tab: R37A

H:\Kittelson Base Maps\10633\_sidewalks.dwg Apr 02, 2014 - 10:05am - barberb Layout Tab: R37B

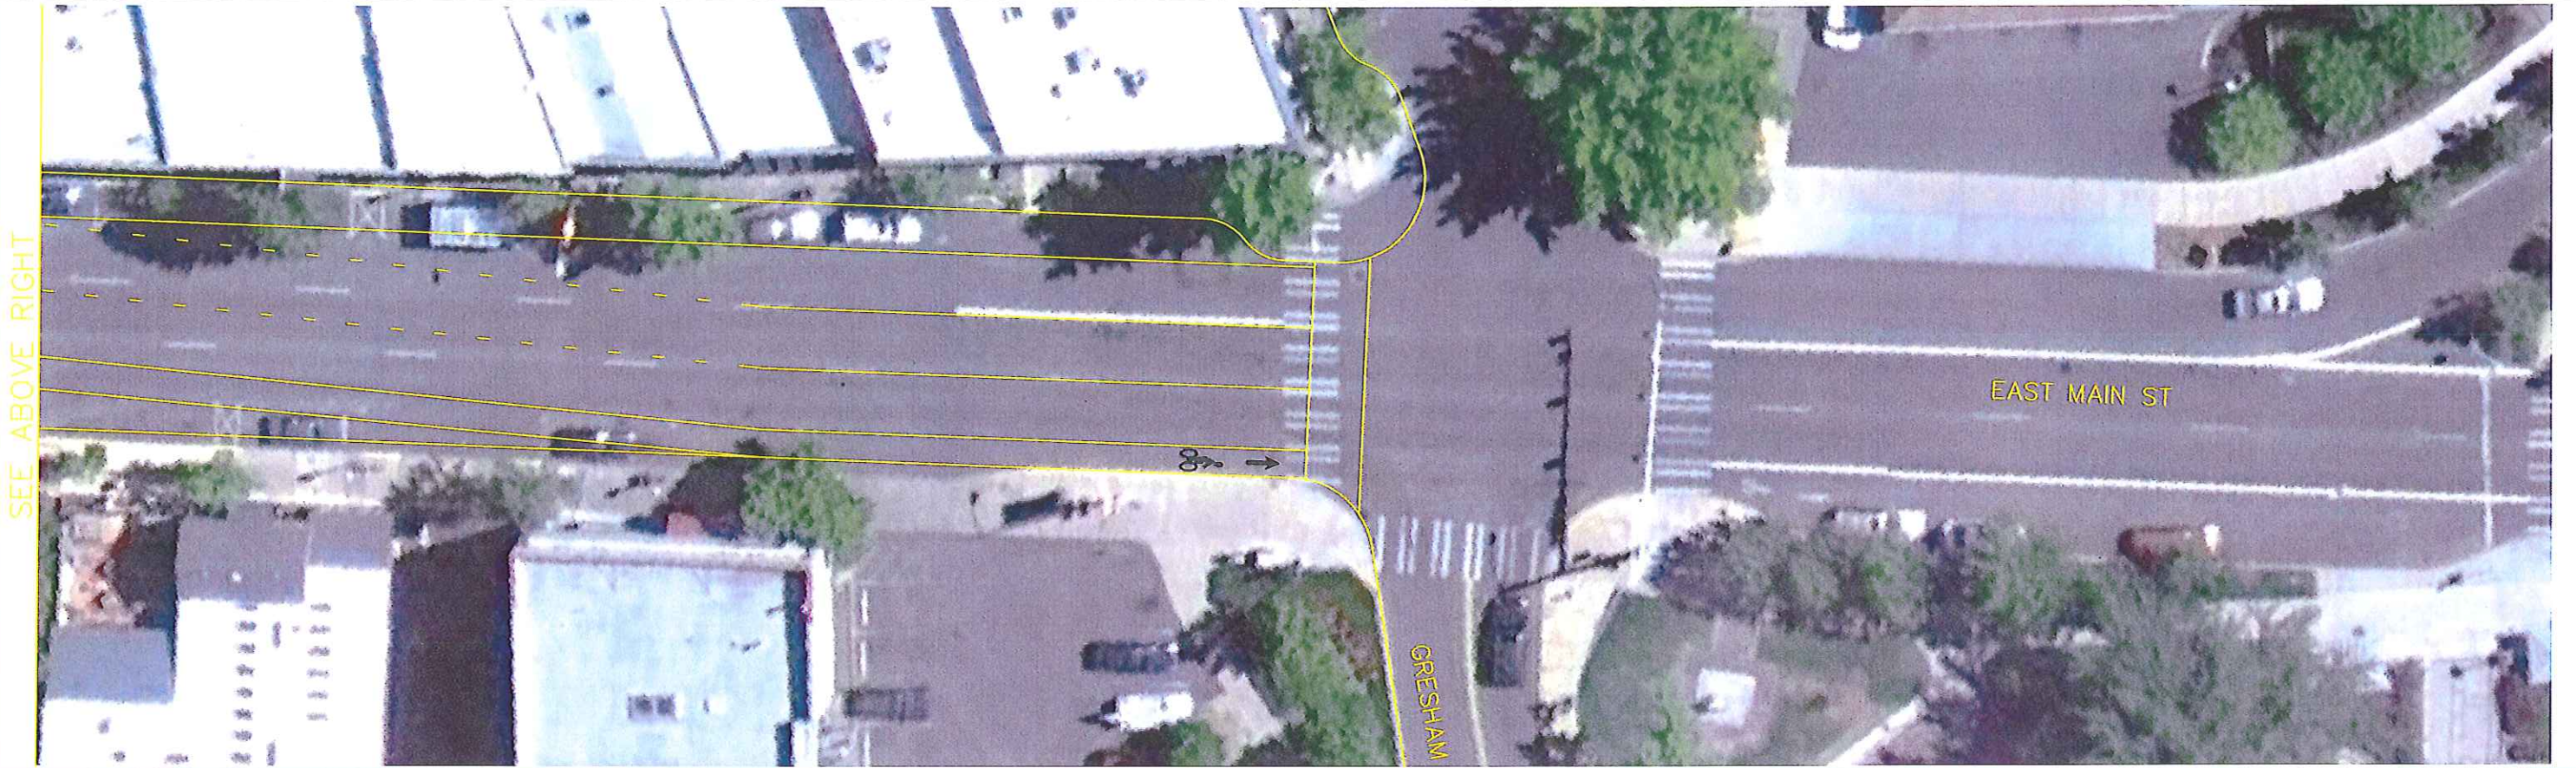


# CONCEPT 1 SHEET 2 - 2 LANE W/BIKE LANE

EAST MAIN ST SIDEWALK WIDENING CONCE  
ASHLAND, OREGON **FIGURE R37B**



CONCEPT 2 SHEET 1- 2 LANE 45° PULL-IN


N.T.S.

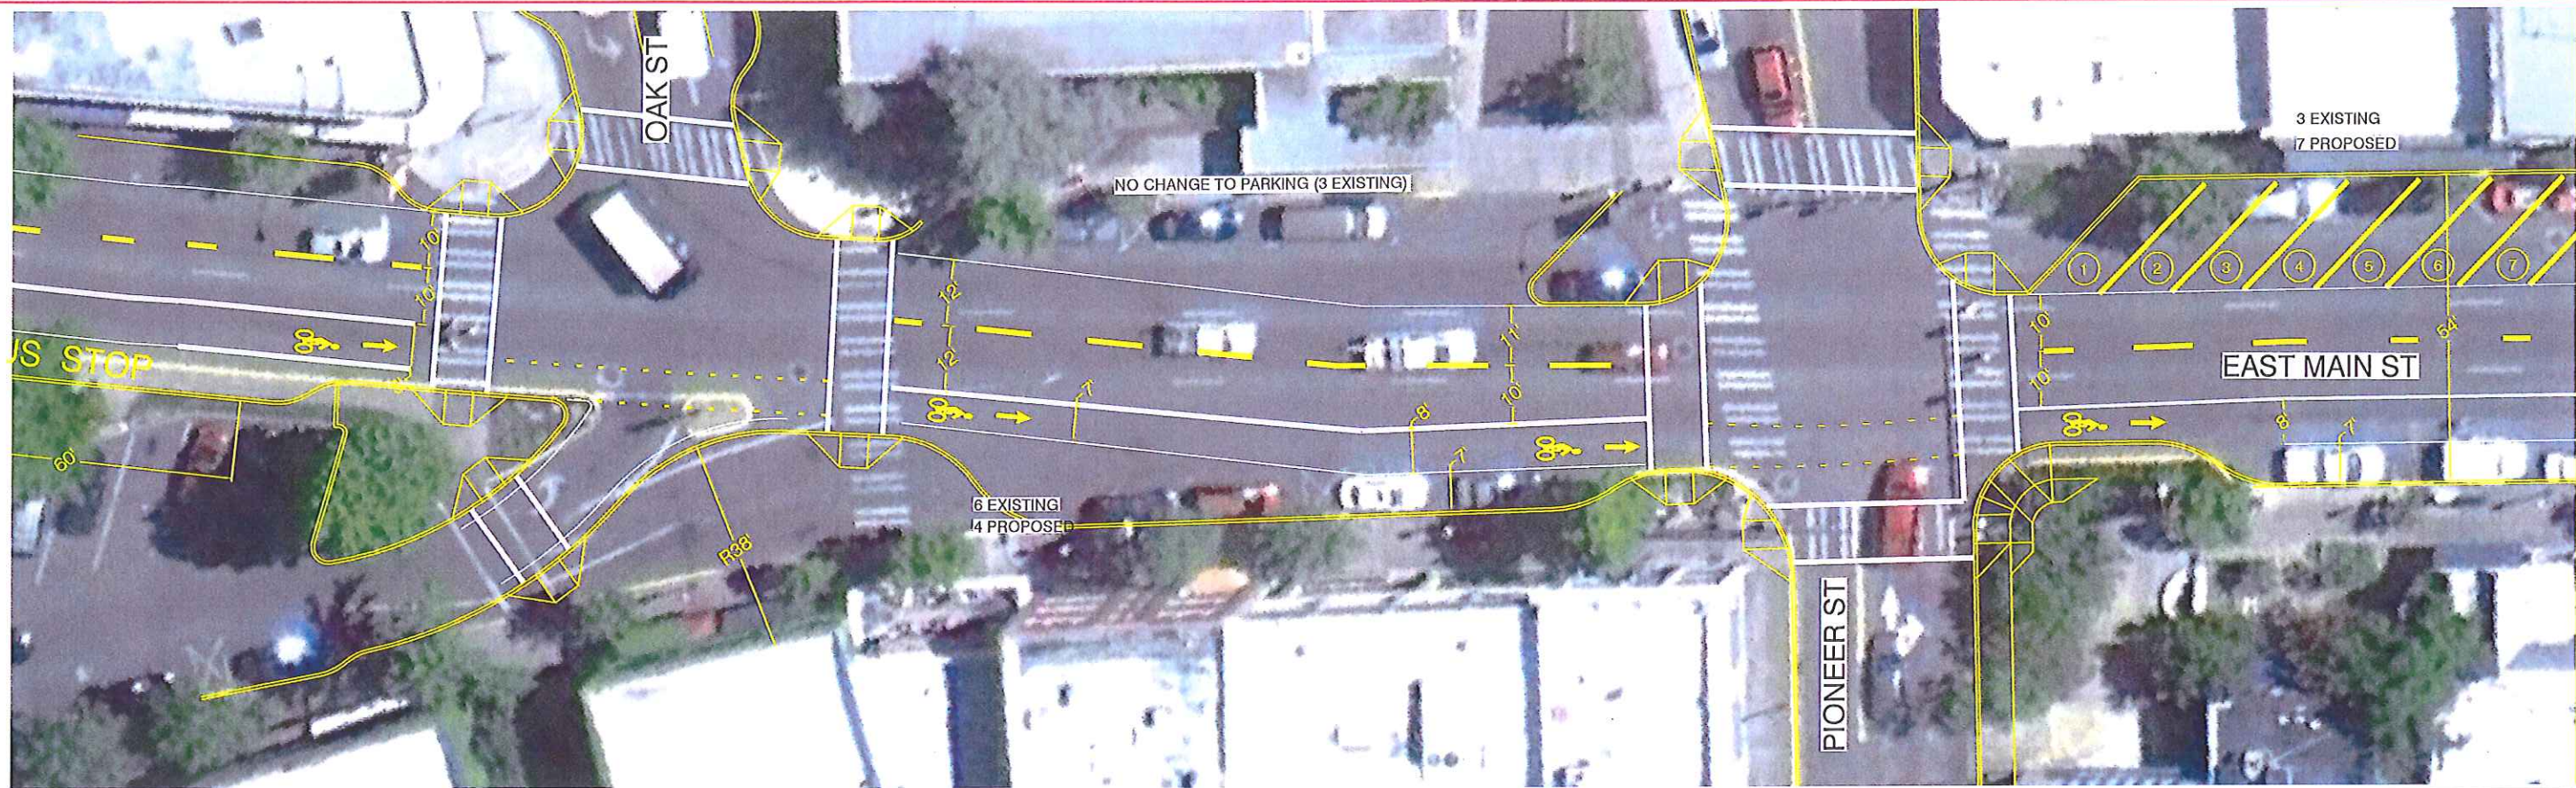

# CONCEPT 2 SHEET 2

TOTAL PARKING 13 EXISTING  
21 PROPOSED W/TRUCK  
27 PROPOSED WO/TRUCK

# N.T.S.

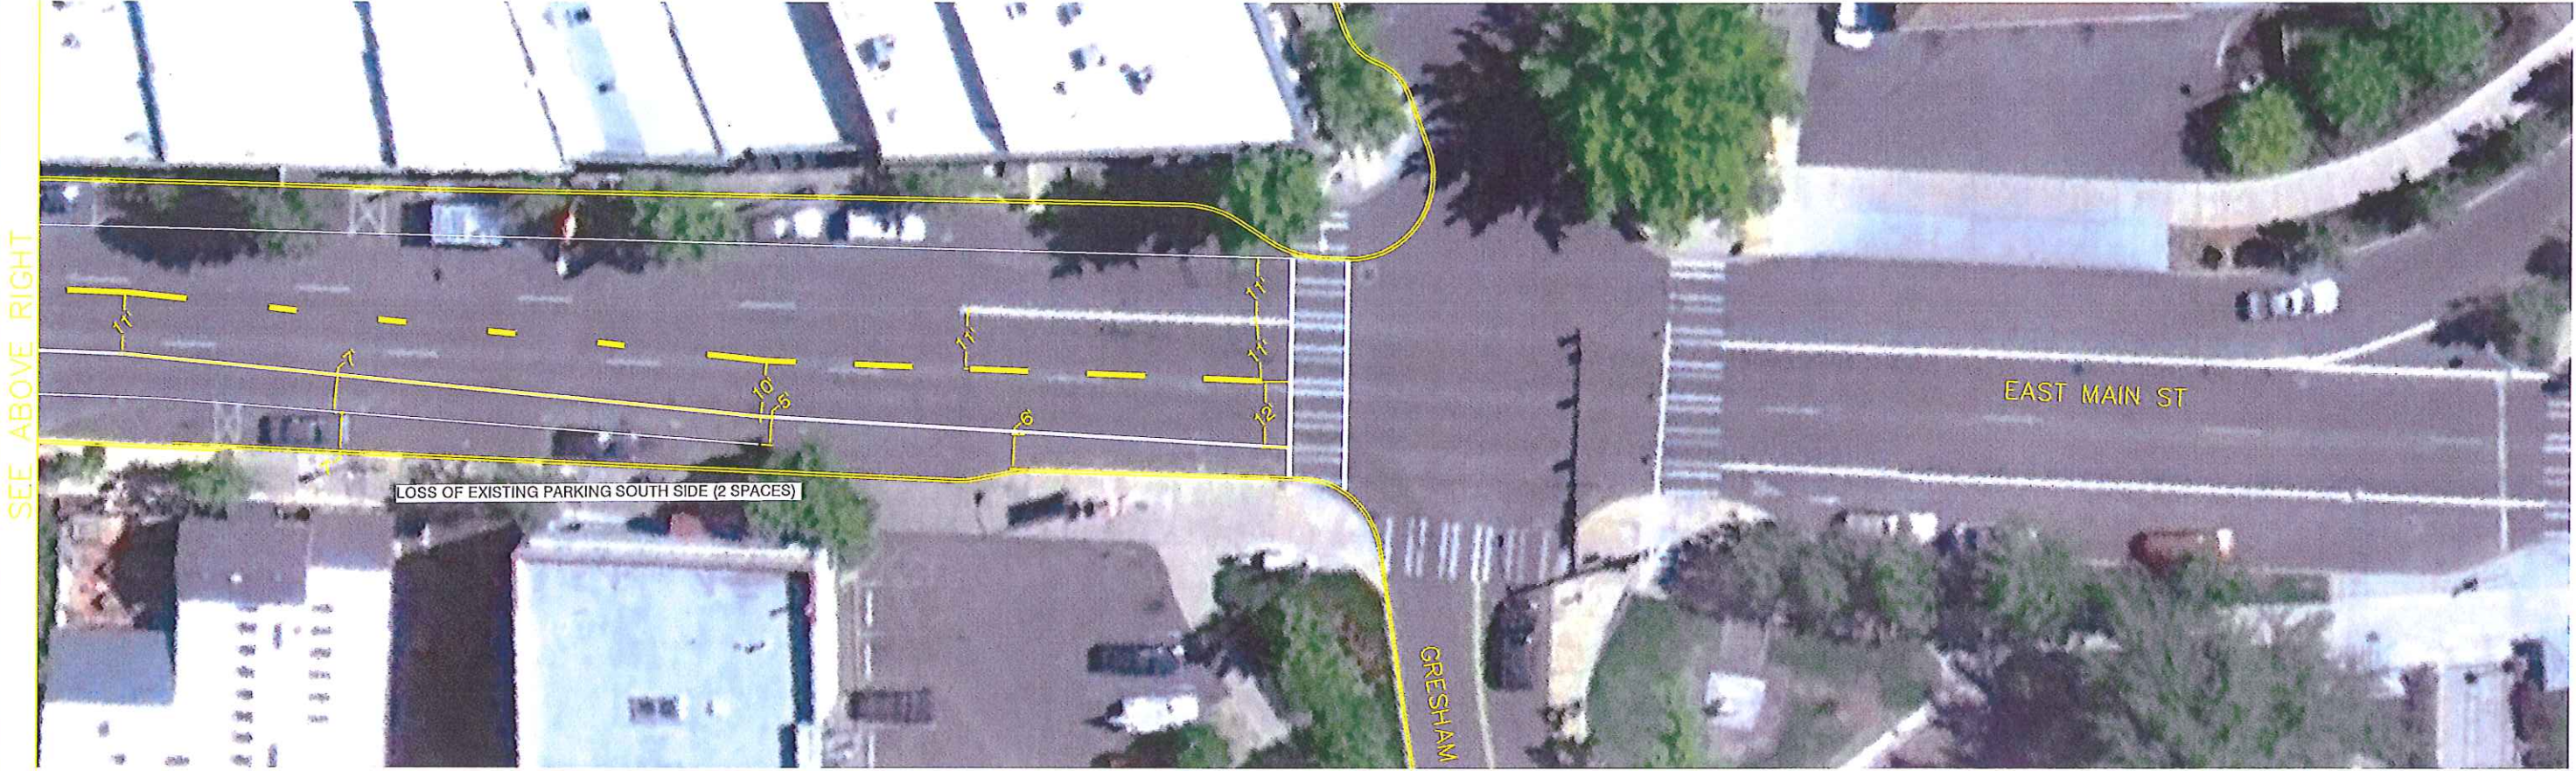

# CONCEPT 2 SHEET 3


# N.T.S.

H:\Kittleson Base Maps\Option 3 10633\_sidewalks.dwg Mar 26, 2014 - 12:28pm - barberb Layout Tab: R37A




NTS

# CONCEPT 3 SHEET 1 - 2 LANE 45° BACK-IN

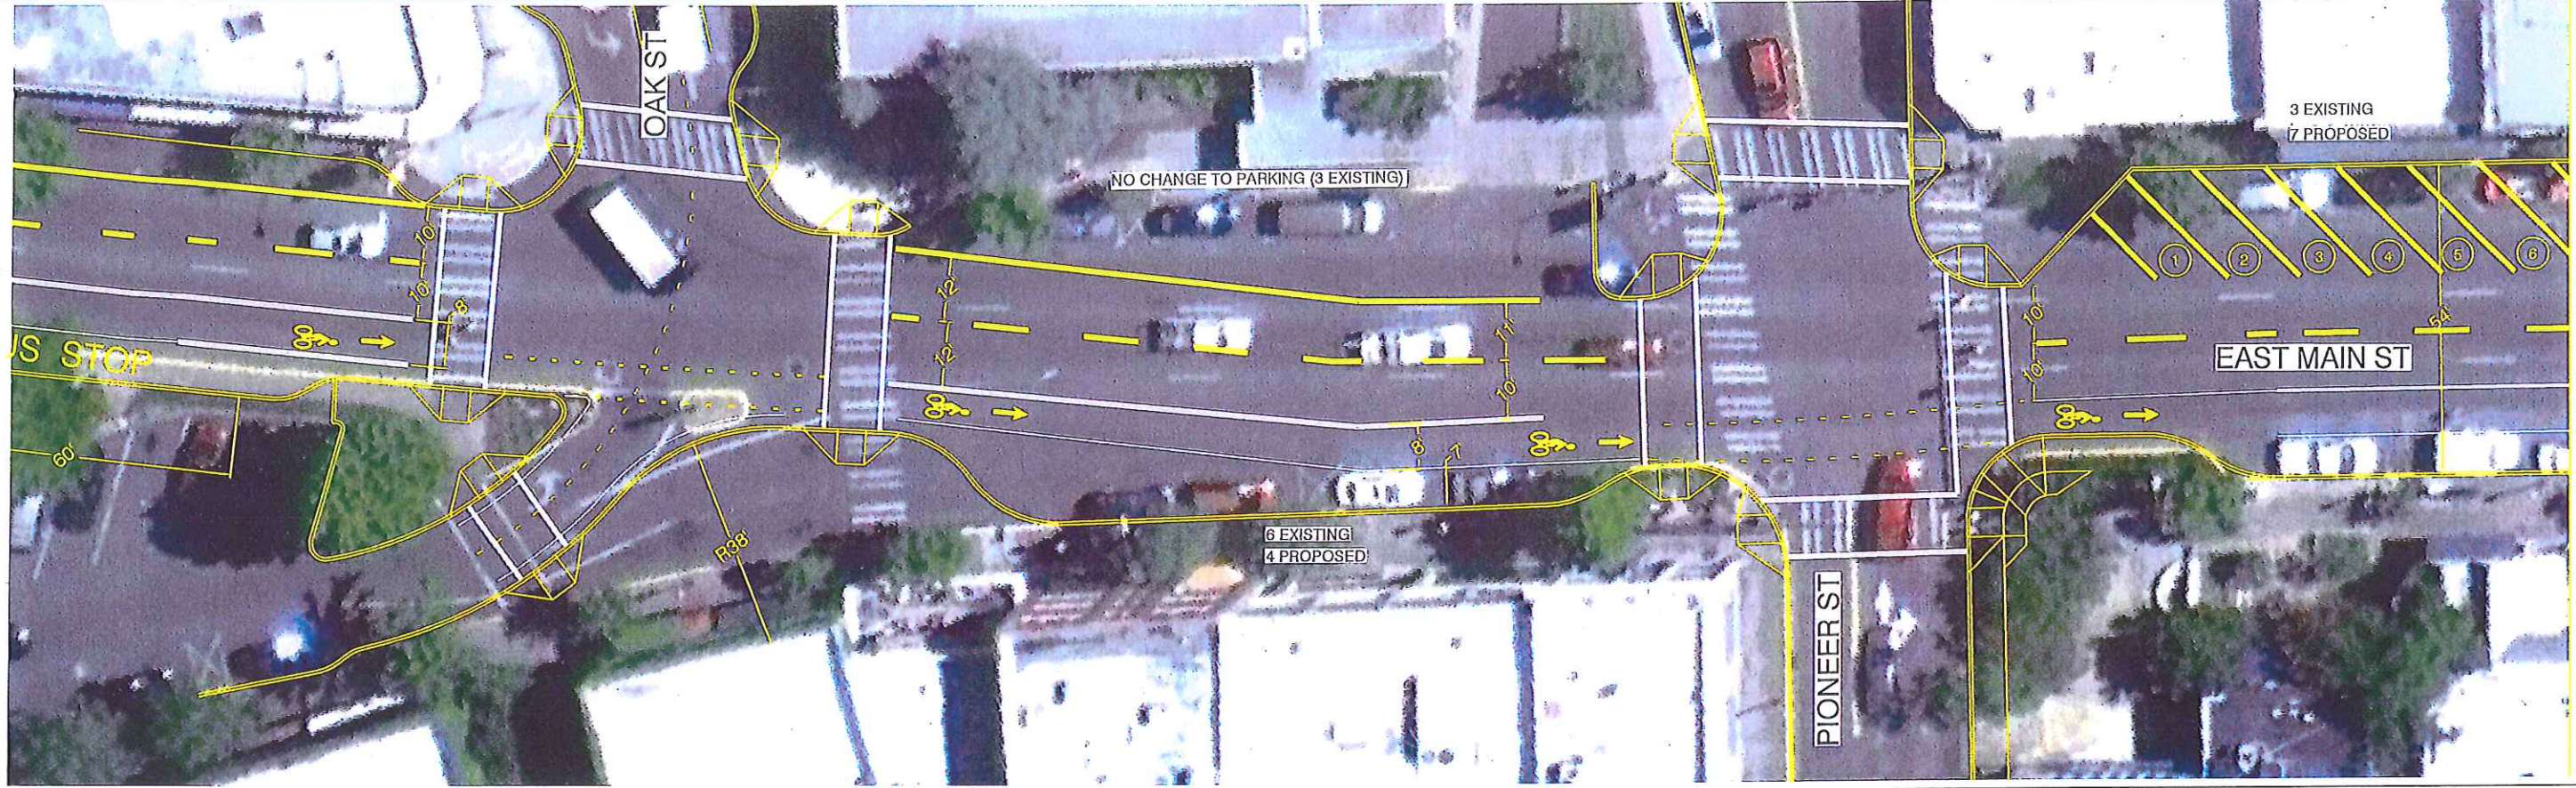

SEE BELOW LEFT

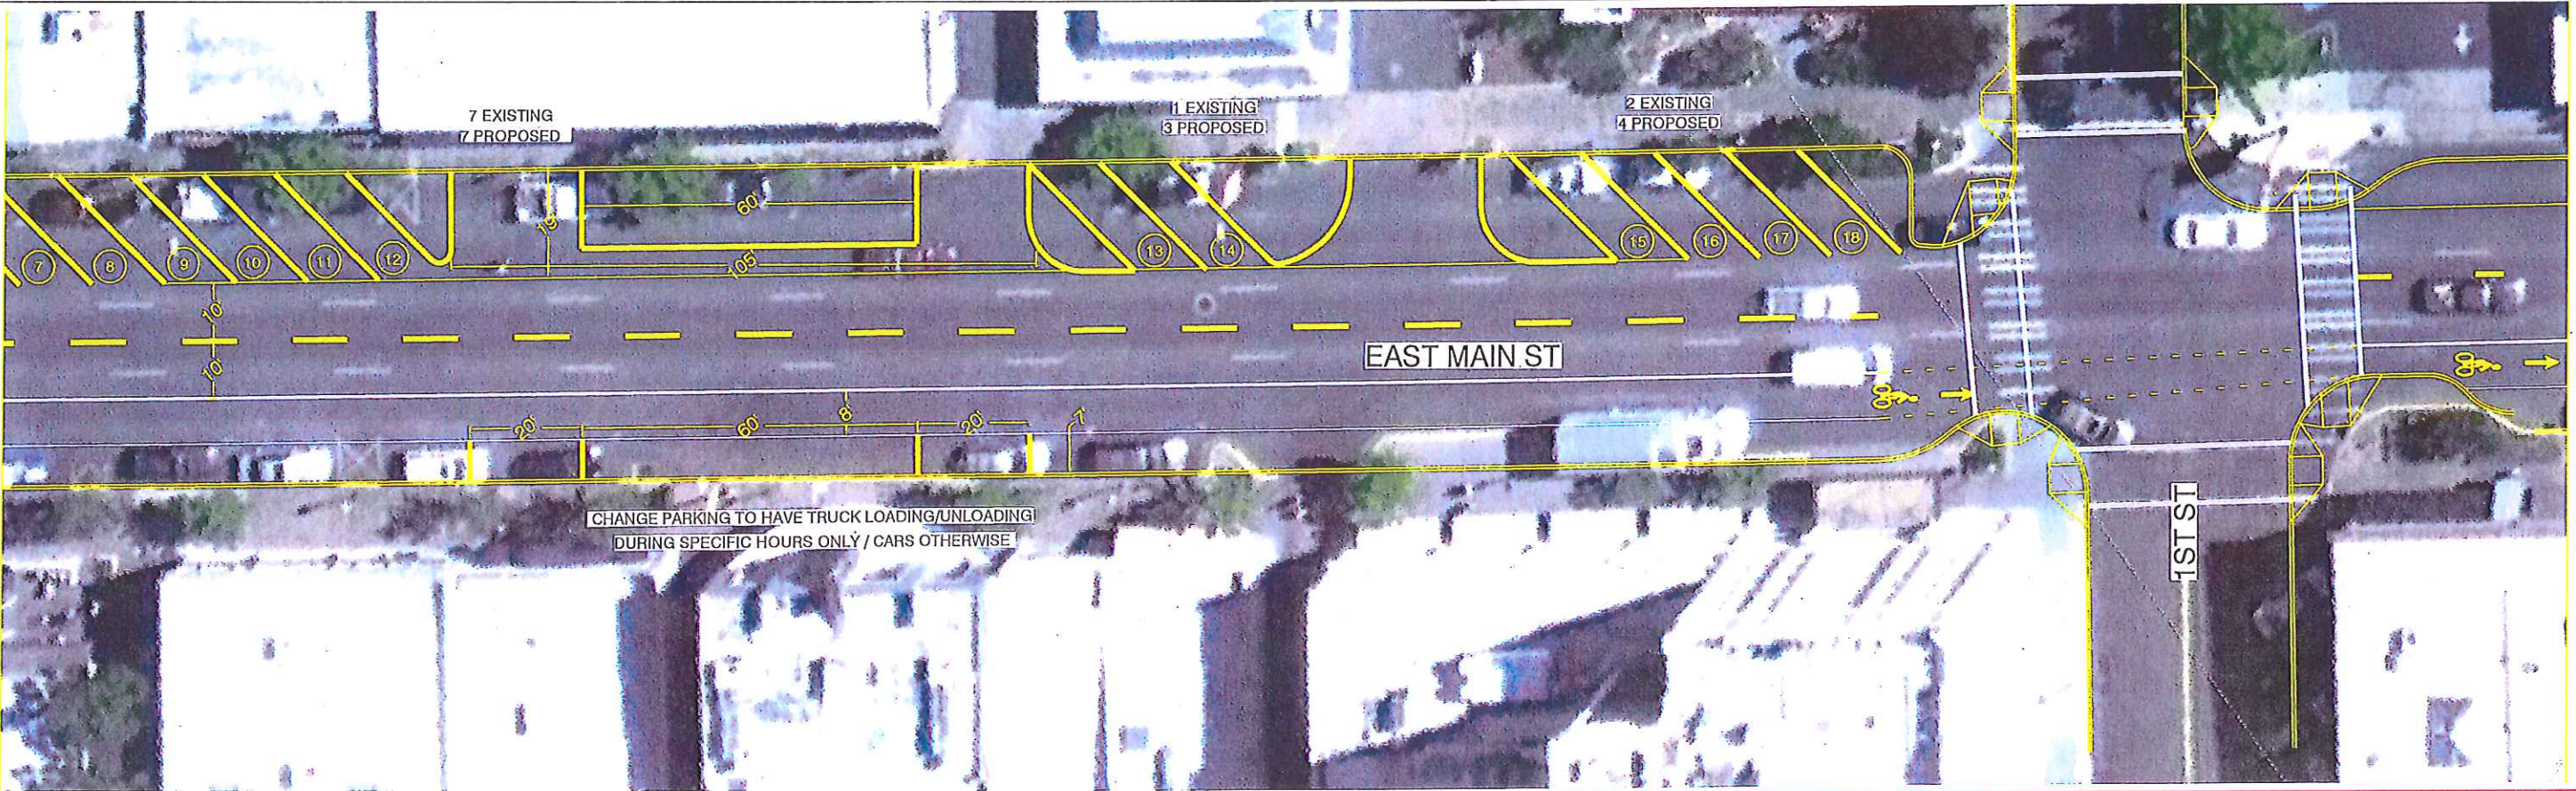



SEE ABOVE RIGHT

SEE TOP LEFT OF R15B

# CONCEPT 3 SHEET 2

TOTAL PARKING 13 EXISTING  
 21 PROPOSED W/TRUCK  
 27 PROPOSED WO/TRUCK


# NTS

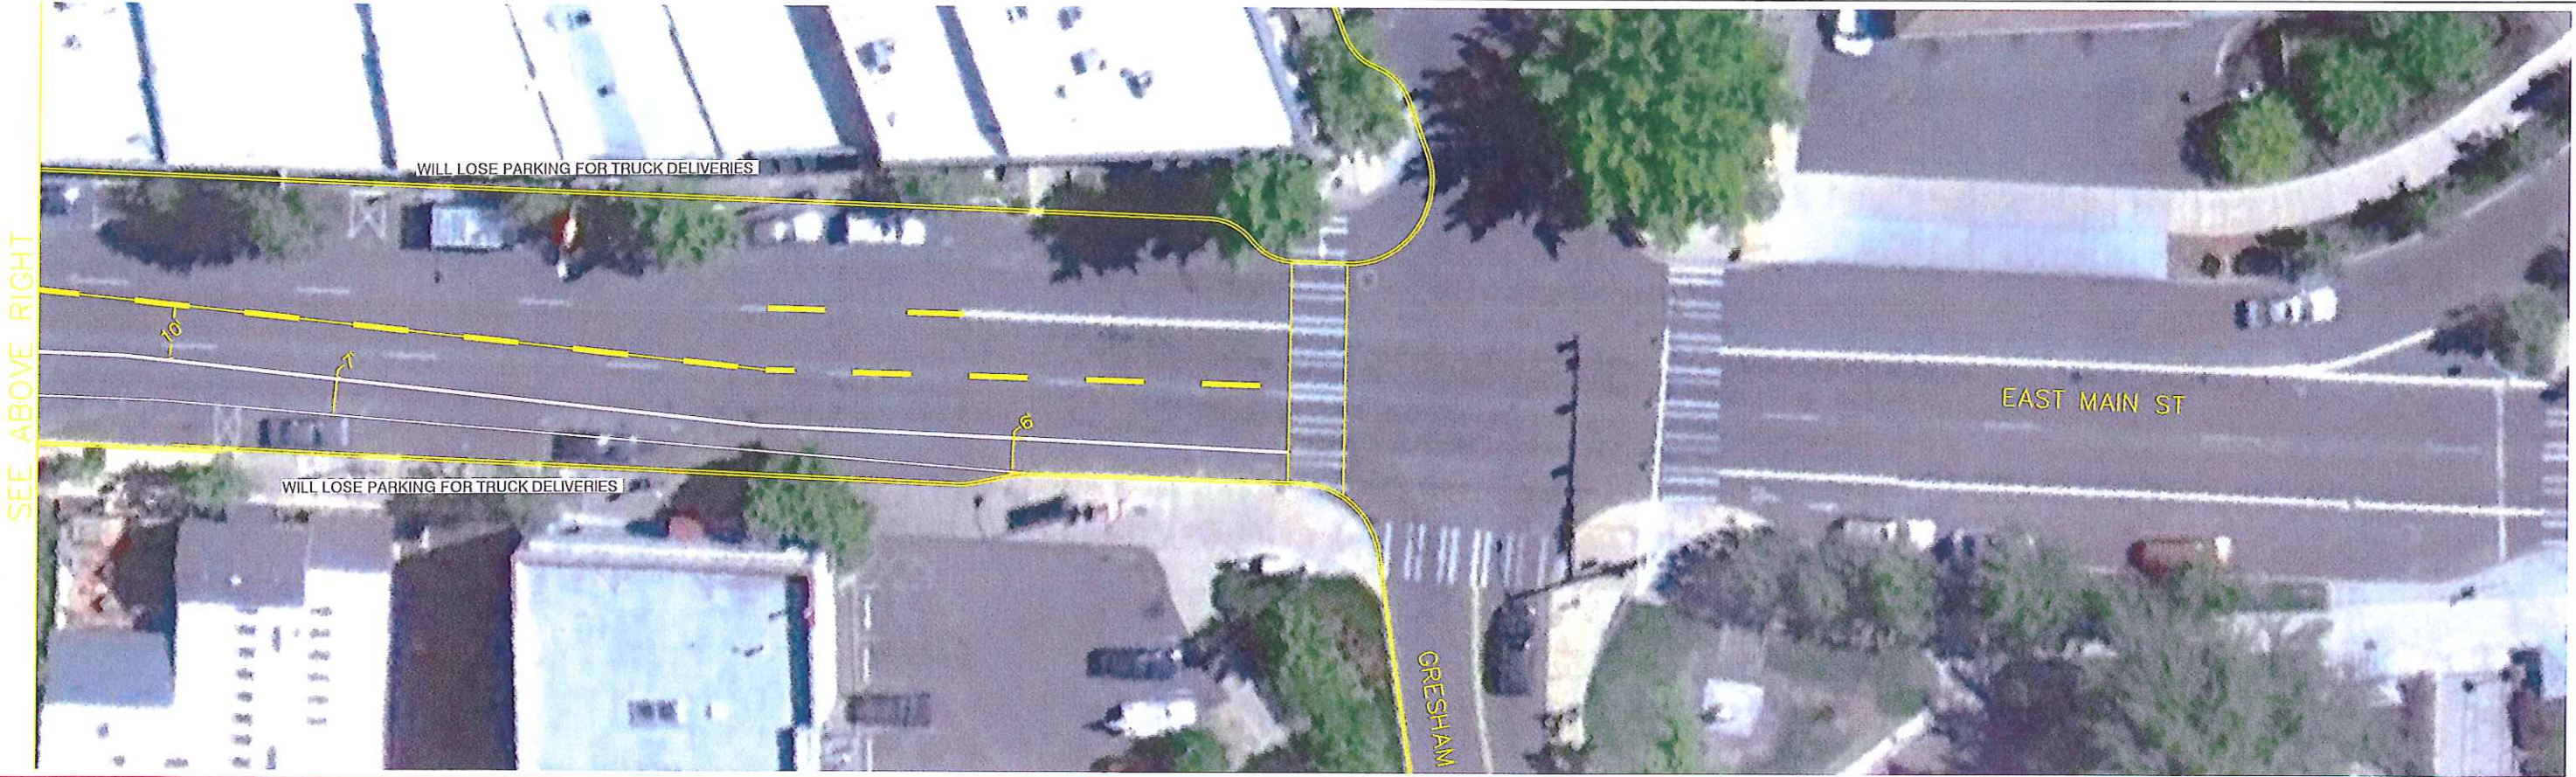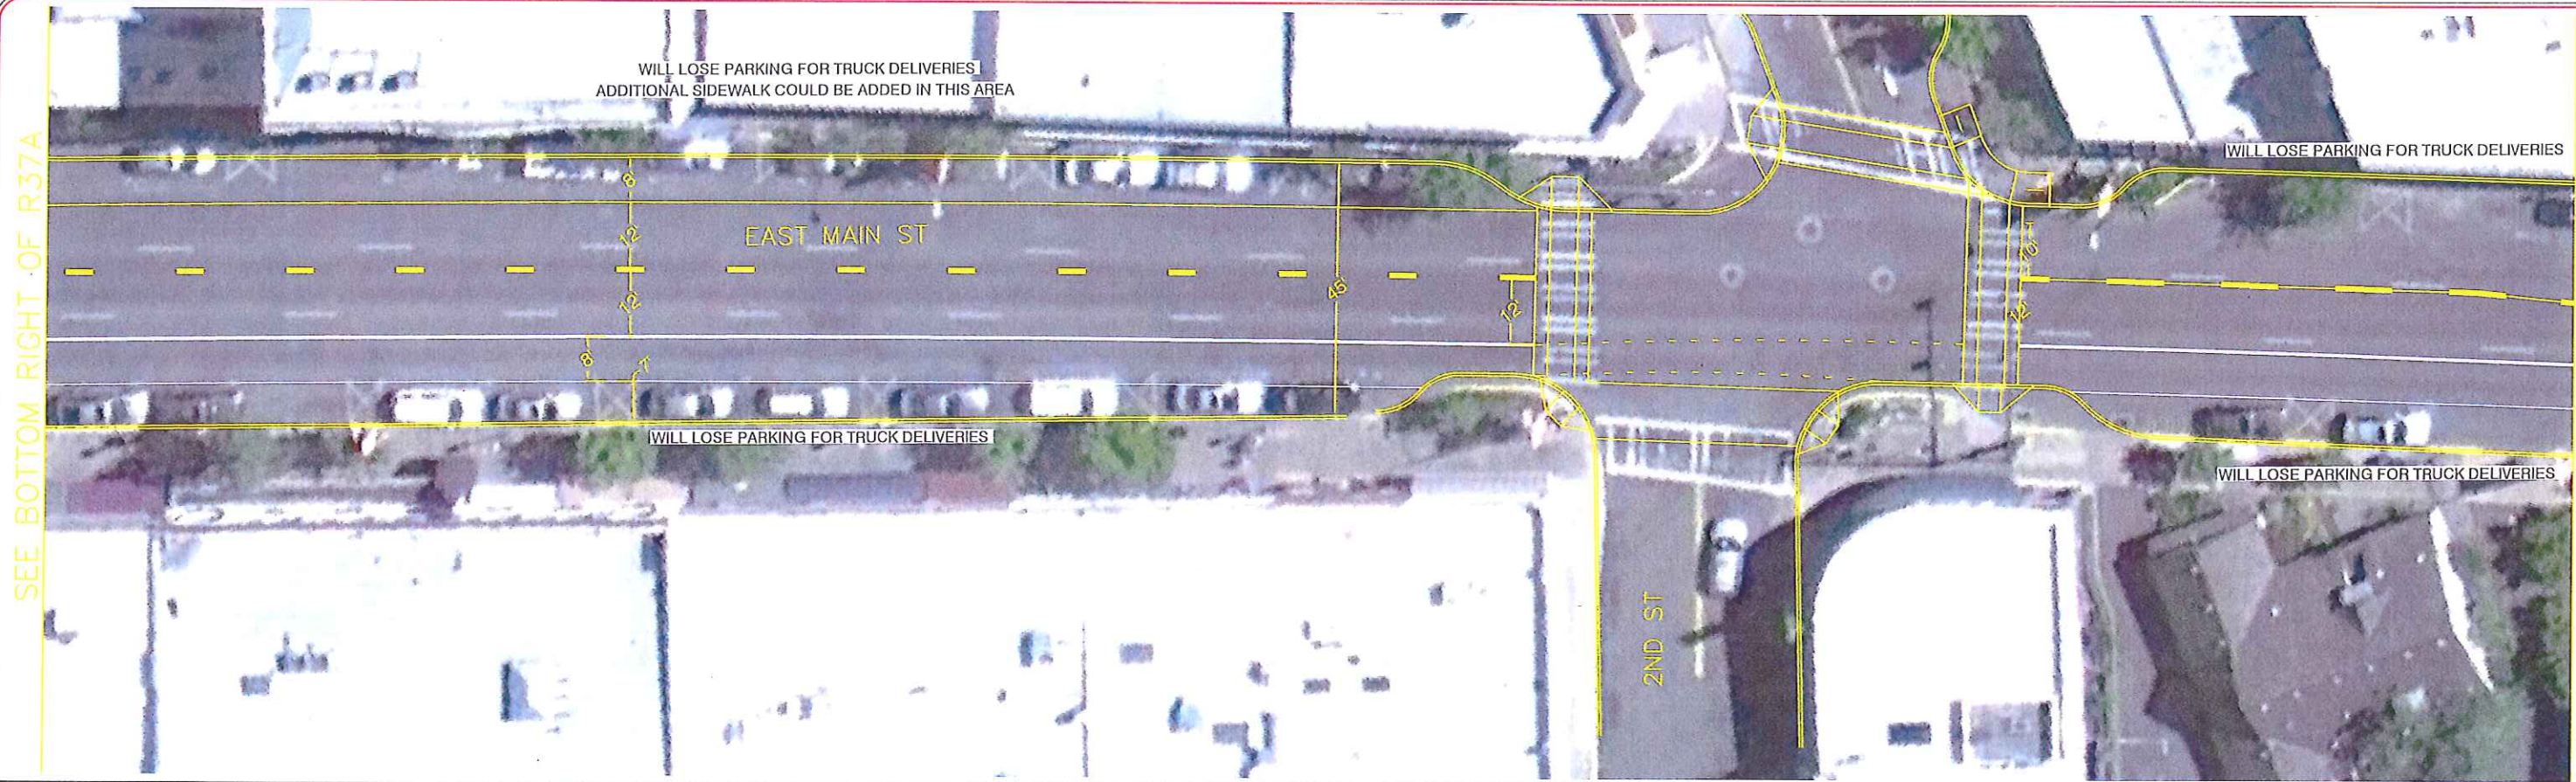

# CONCEPT 3 SHEET 3 - 2 LANE 45° BACK-IN

# NTS



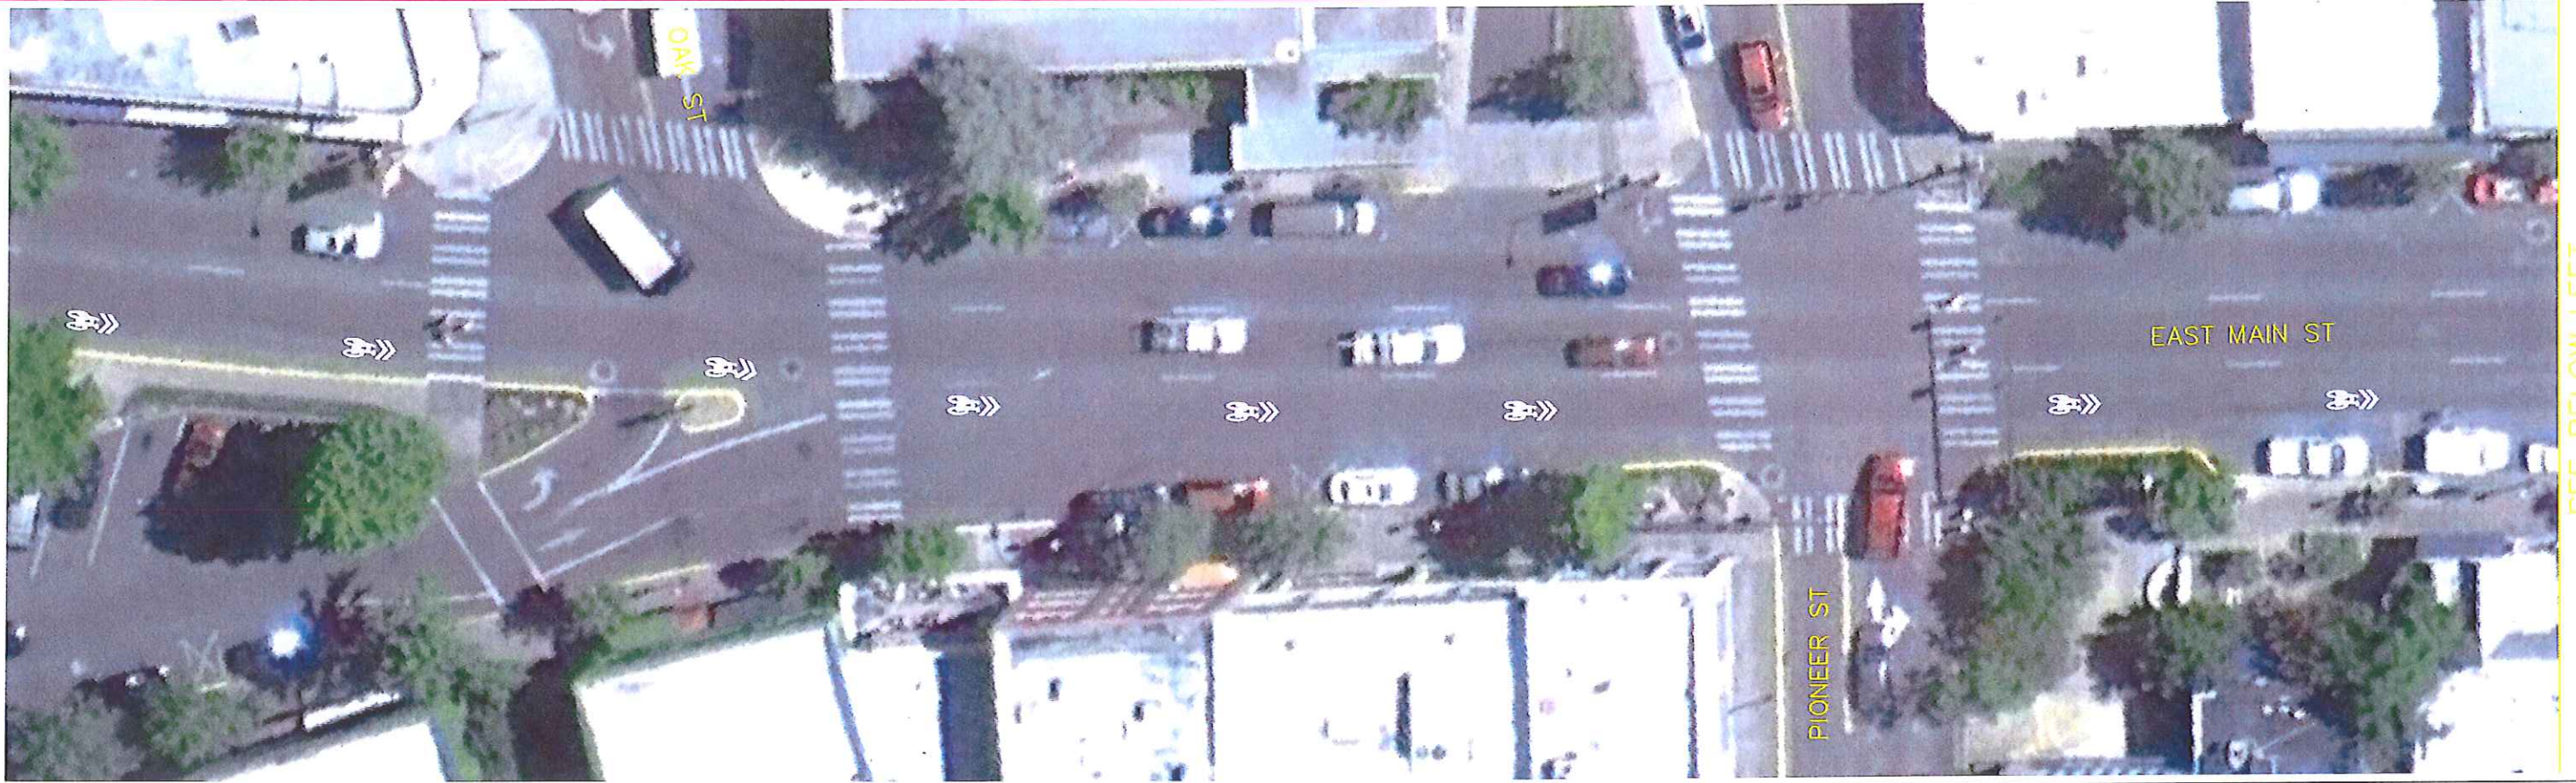

SEE BELOW LEFT



SEE ABOVE RIGHT


SEE TOP LEFT OF B17B

H:\Kittelson Base Maps\10633\_sharrows.dwg Mar 26, 2014 - 12:17pm - barberb Layout Tab: B17A

# CONCEPT 4 SHARROWS


EAST MAIN ST BICYCLE BOULEVARD CONCEPT  
ASHLAND, OREGON **FIGURE B17A**

H:\Kittelson Base Maps\10633\_sharrows.dwg Apr 02, 2014 - 1:03pm - borberb Layout Tab: B17B

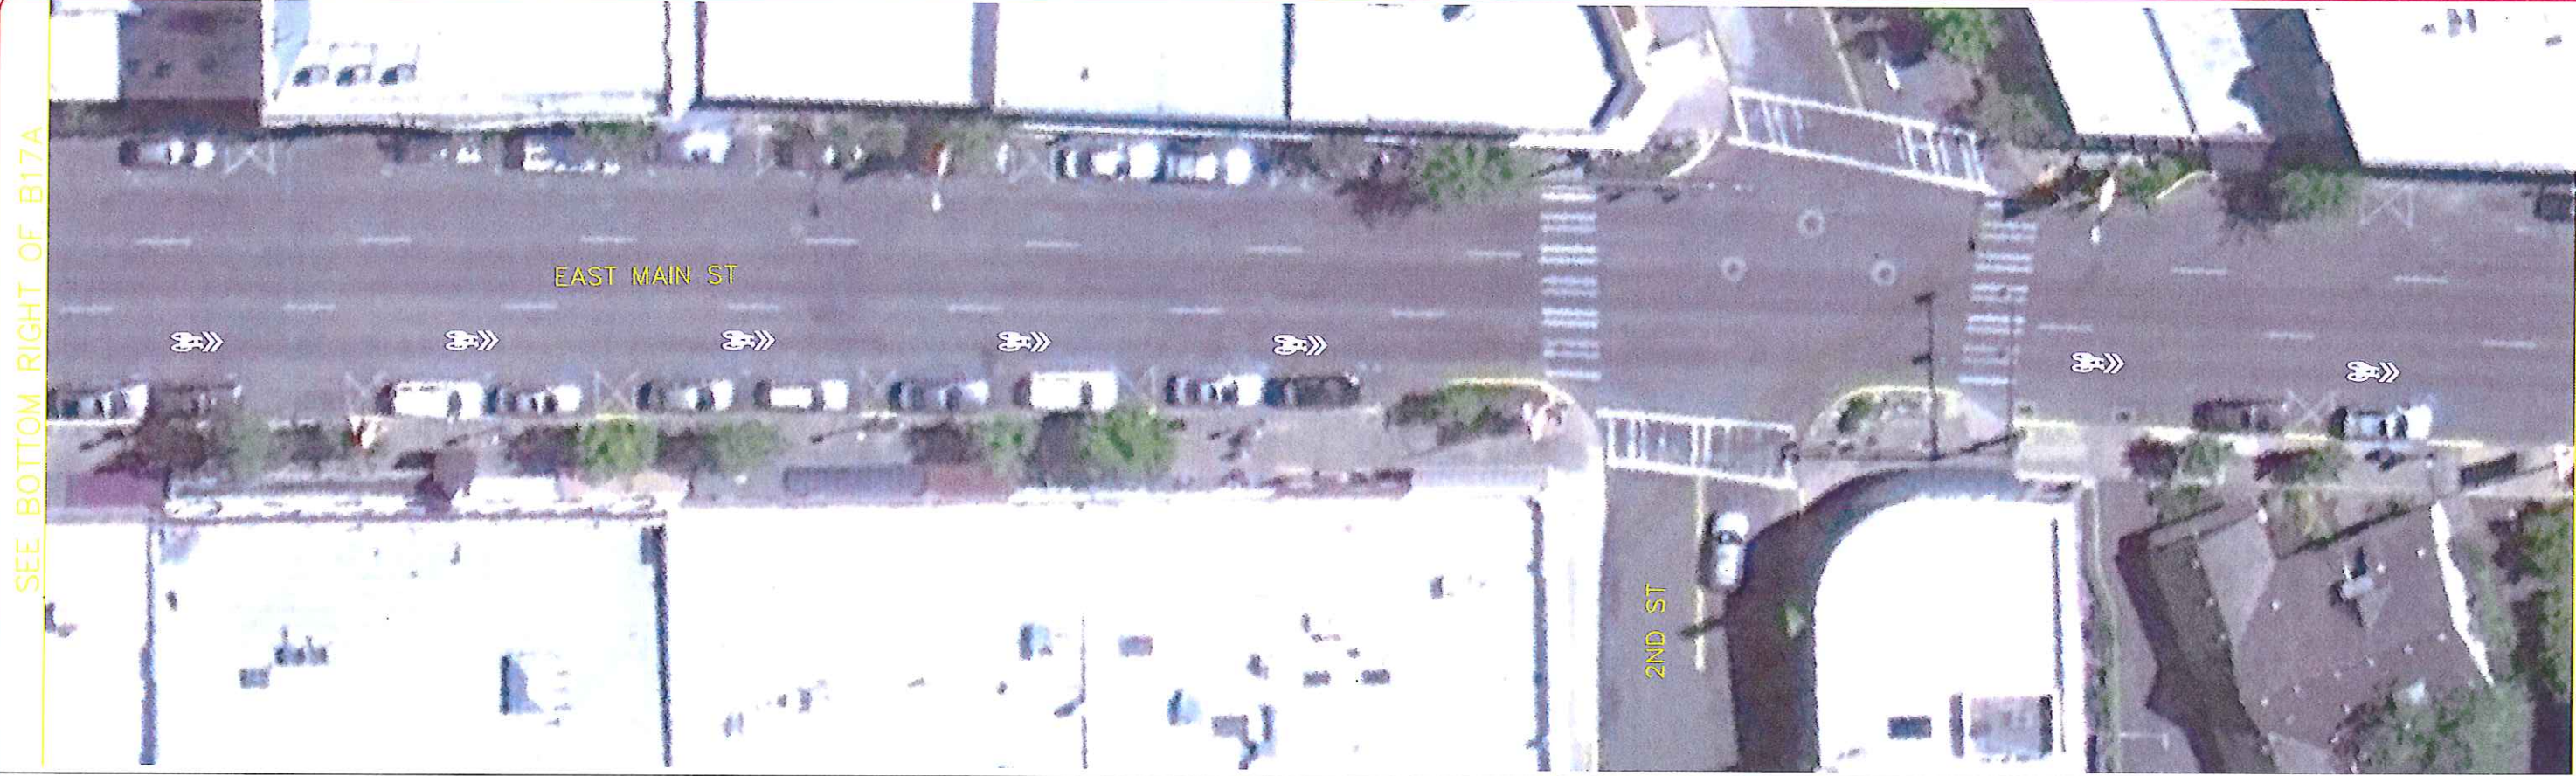

SEE BOTTOM RIGHT OF B17A

SEE BELOW LEFT

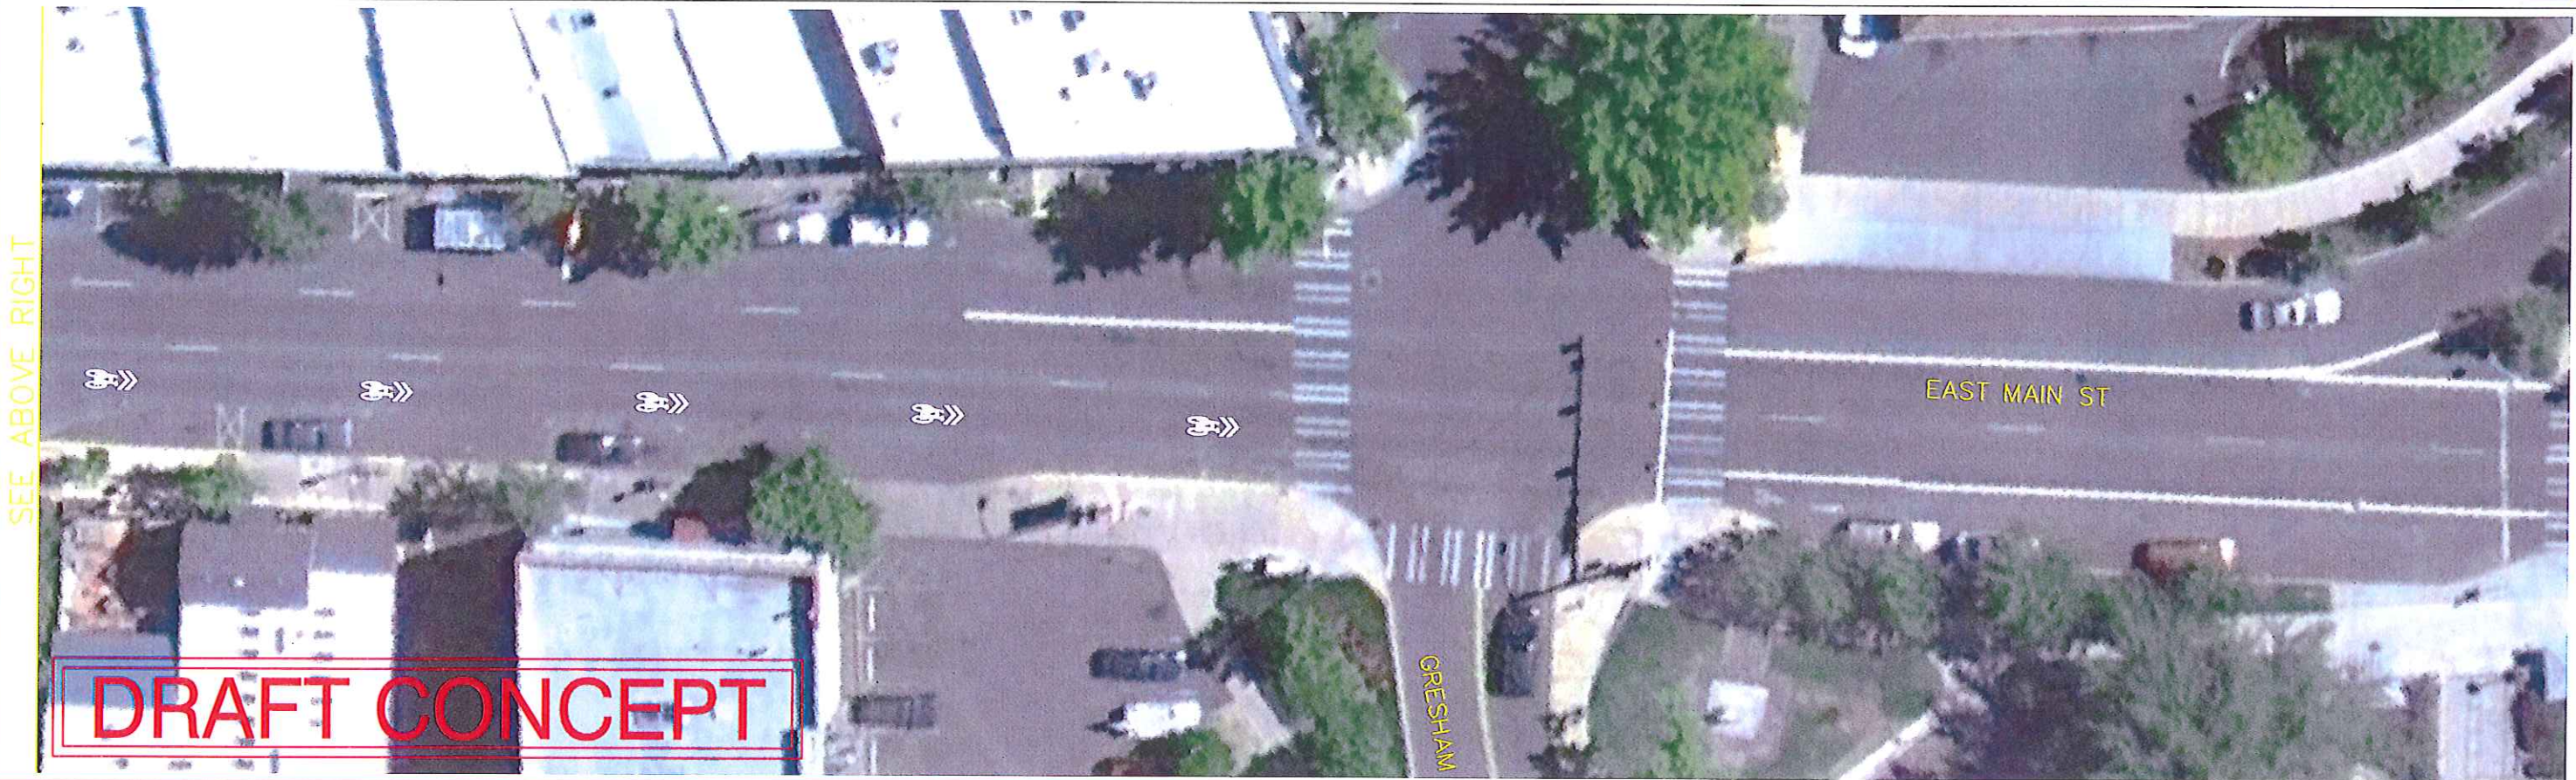

SEE ABOVE RIGHT

**DRAFT CONCEPT**

EAST MAIN ST BICYCLE BOULEVARD CONCE ASHLAND, OREGON **FIGURE B17B**