


H:\Kittleson Base Maps\Option 2 10633_sidewalks.dwg Mar 26, 2014 - 9:46am - barberb Layout Tab: R37A




CONCEPT 2 SHEET 1

N.T.S.

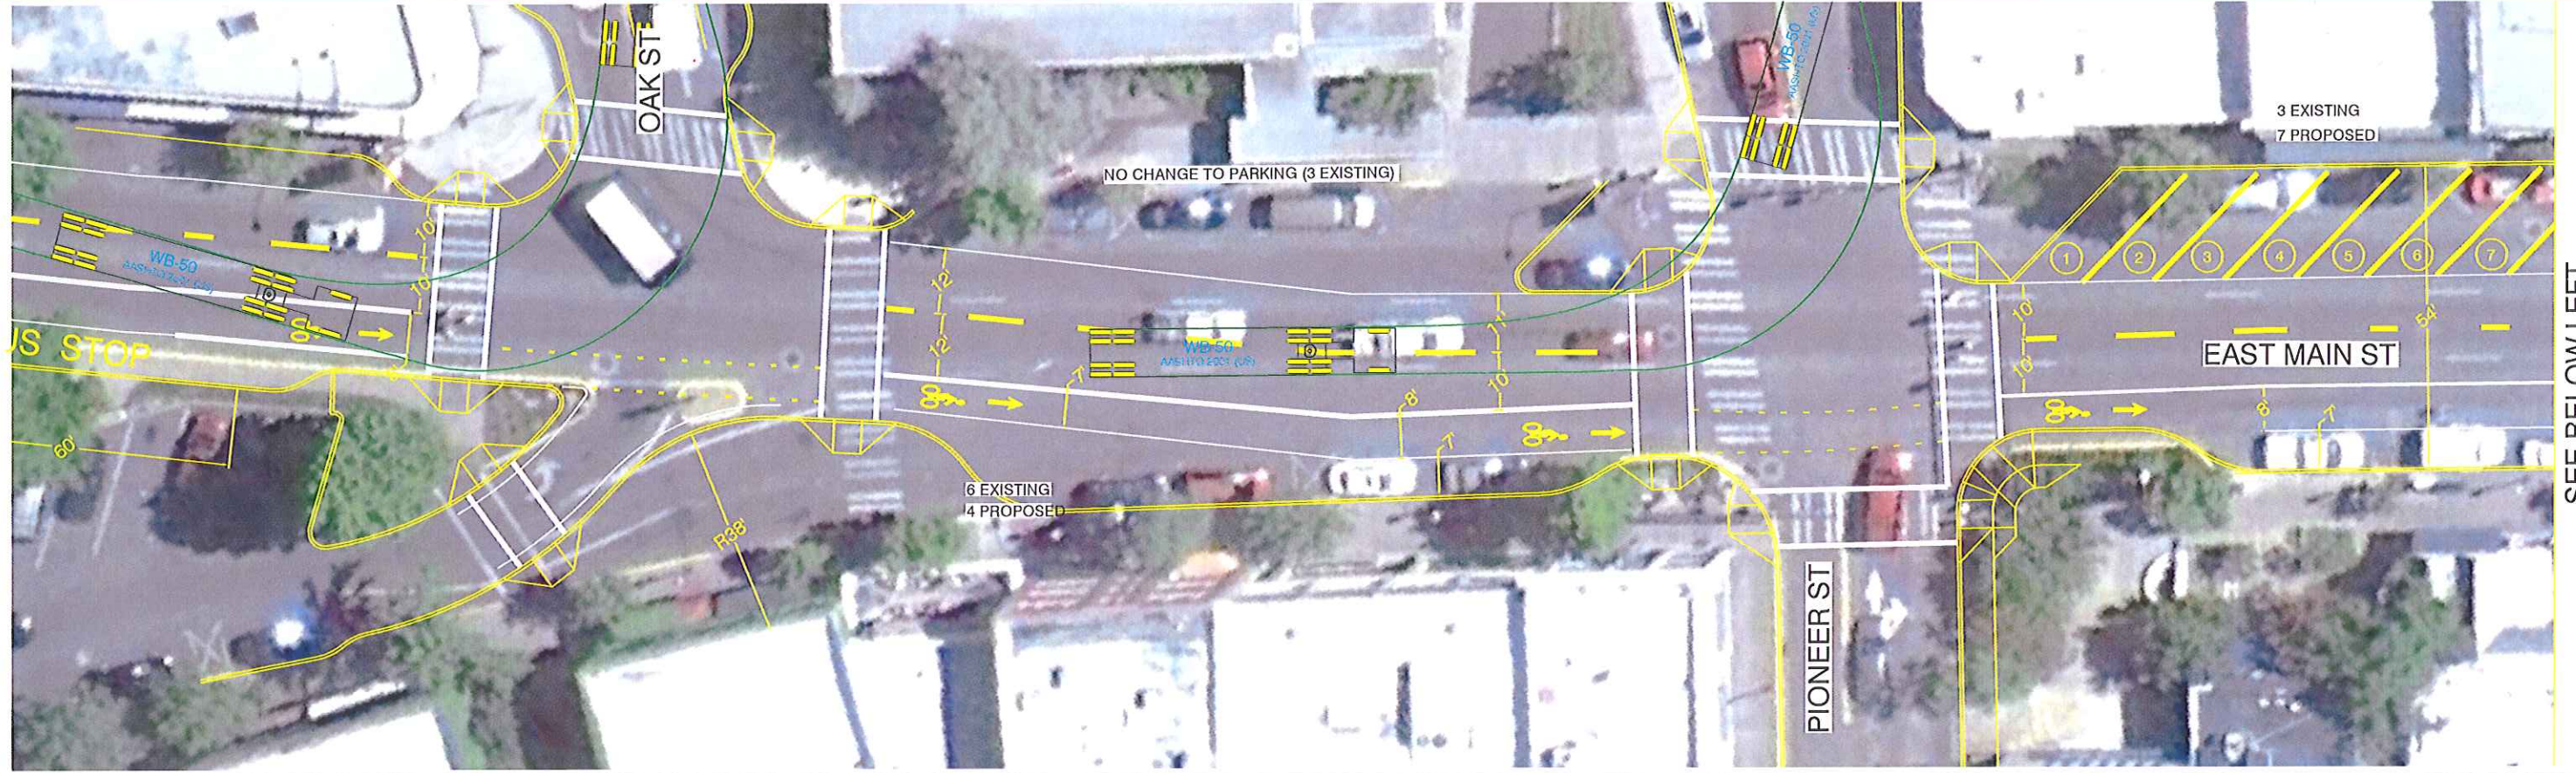

SEE BELOW LEFT


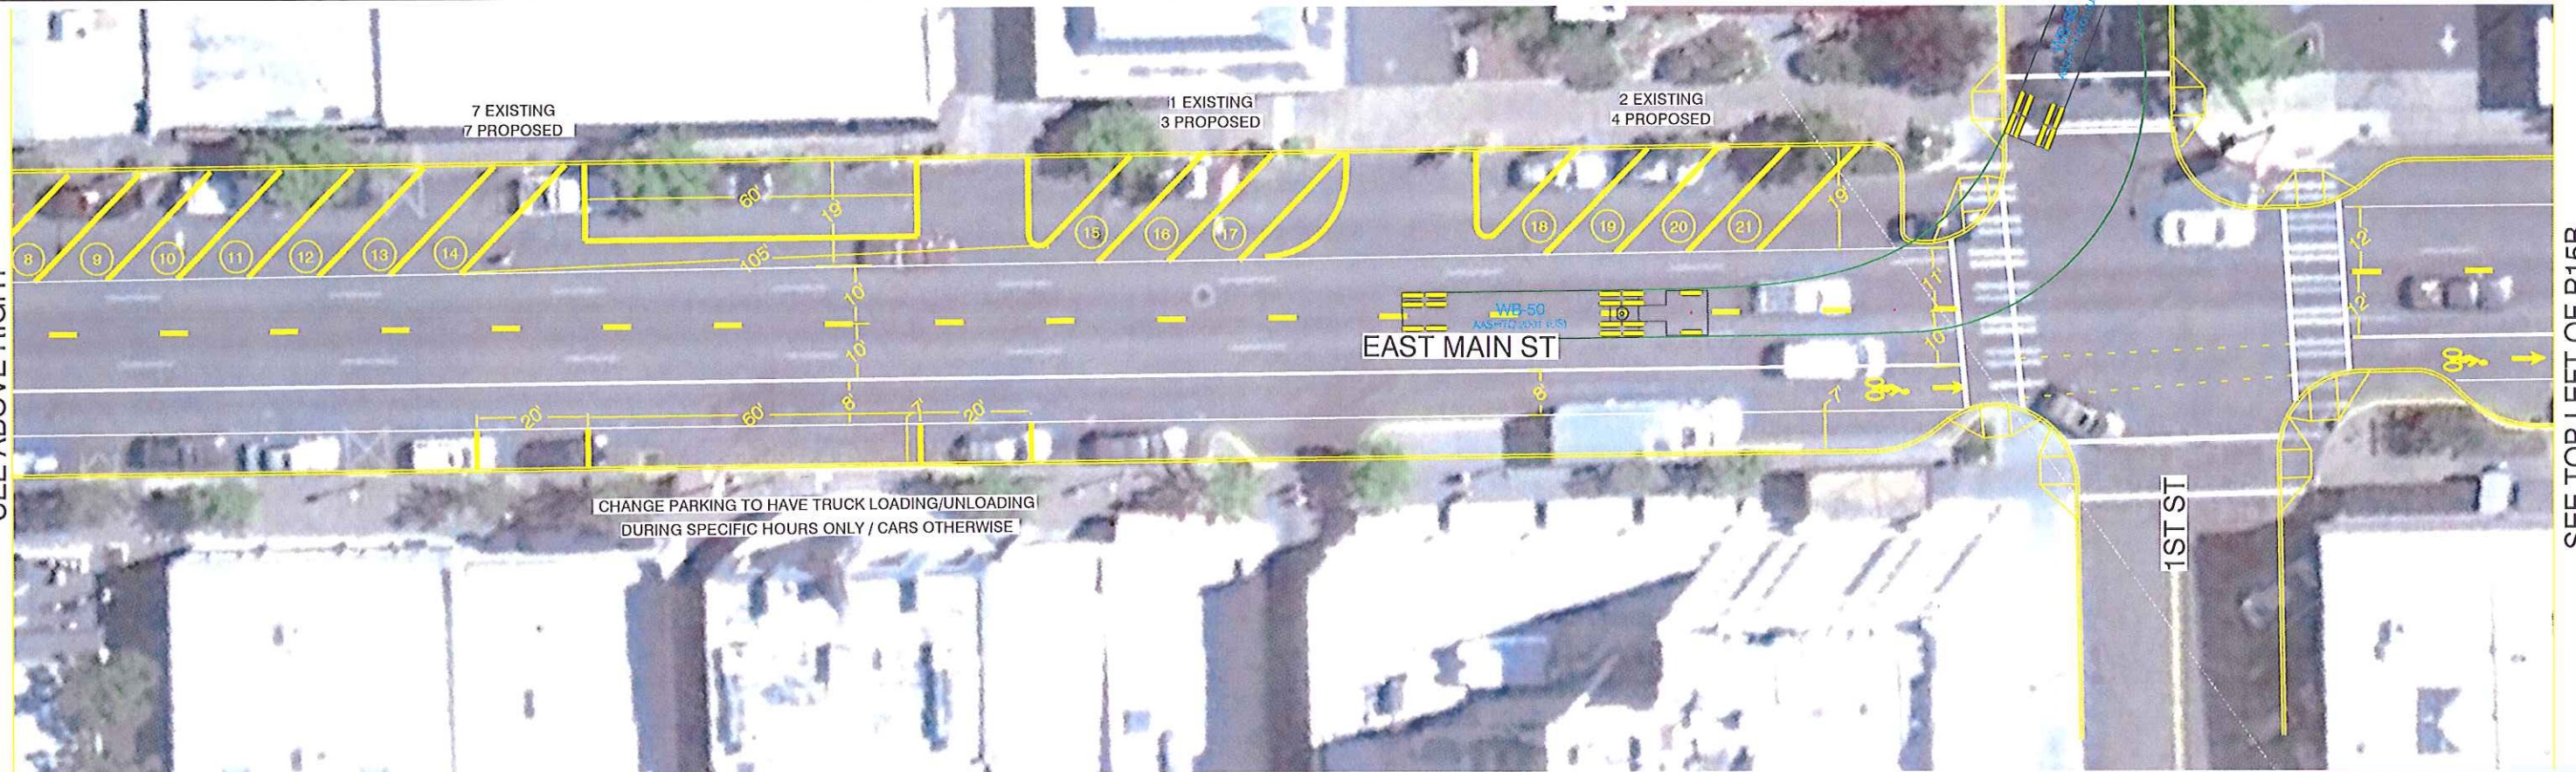


SEE TOP LEFT OF R15B

CONCEPT 2 SHEET 2

TOTAL PARKING
 13 EXISTING
 21 PROPOSED W/TRUCK
 27 PROPOSED WO/TRUCK

N.T.S.

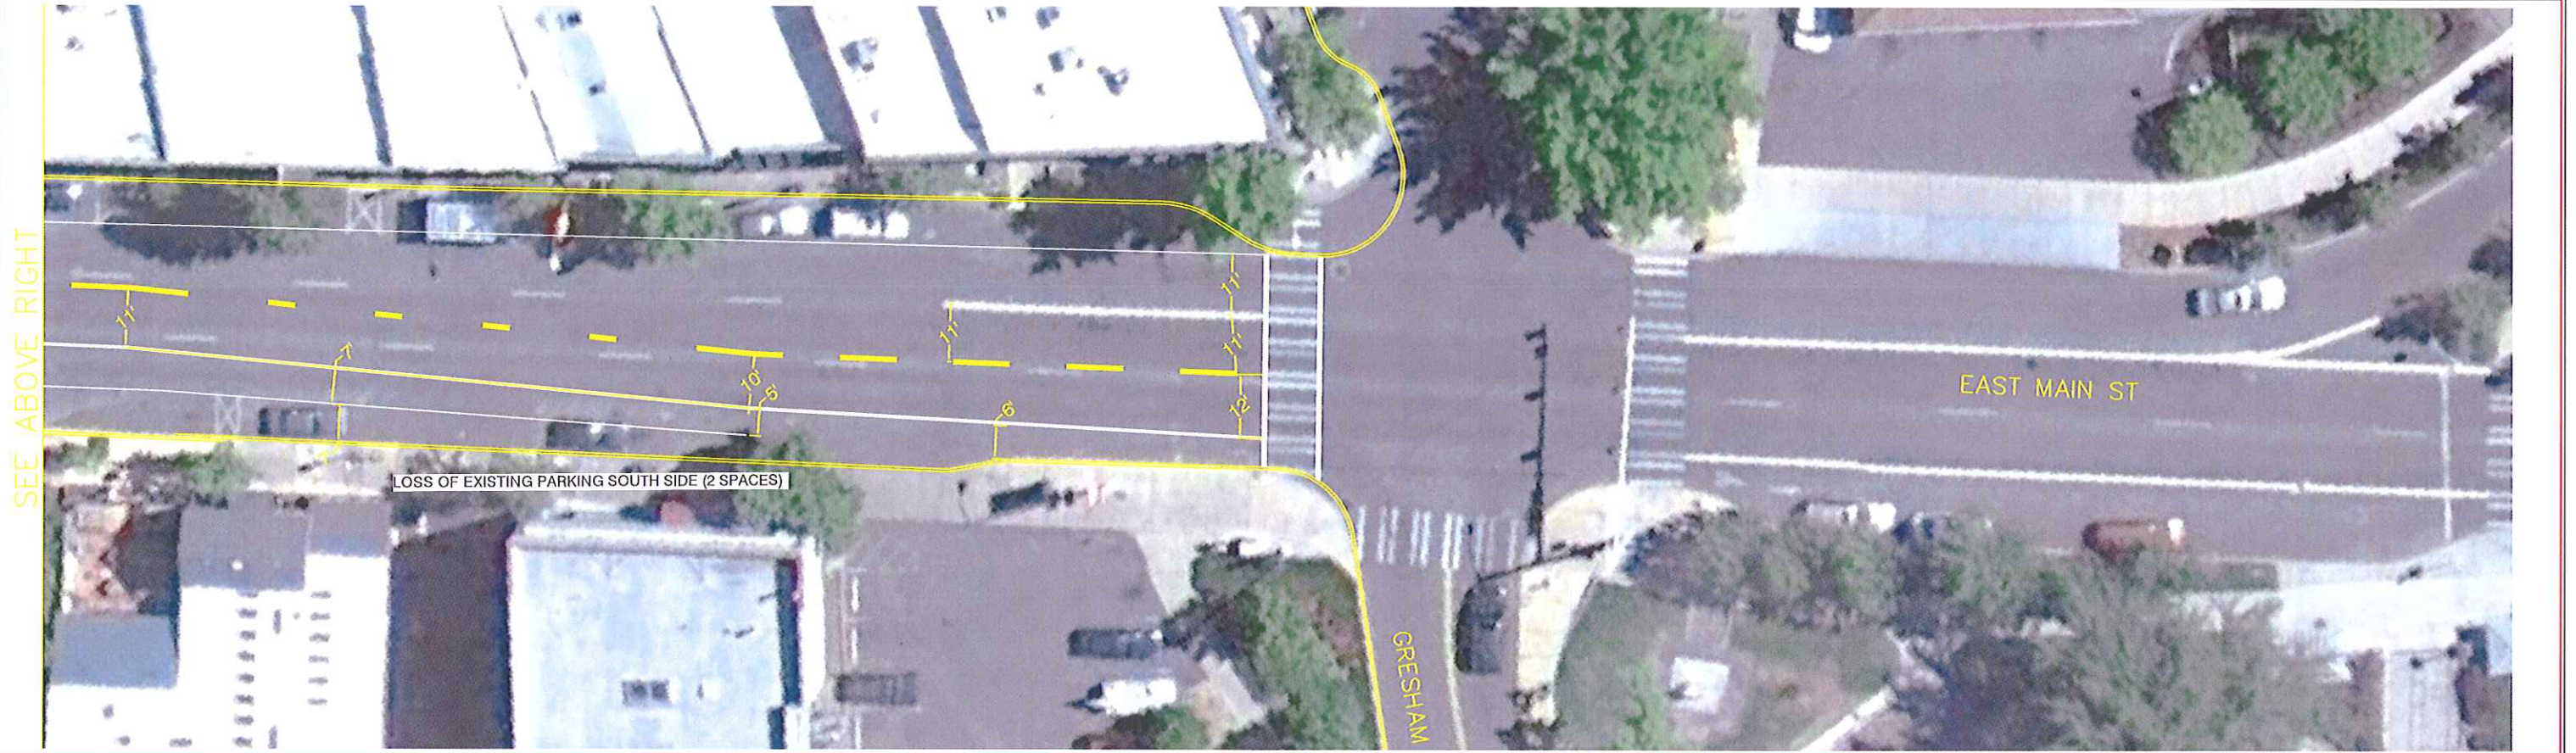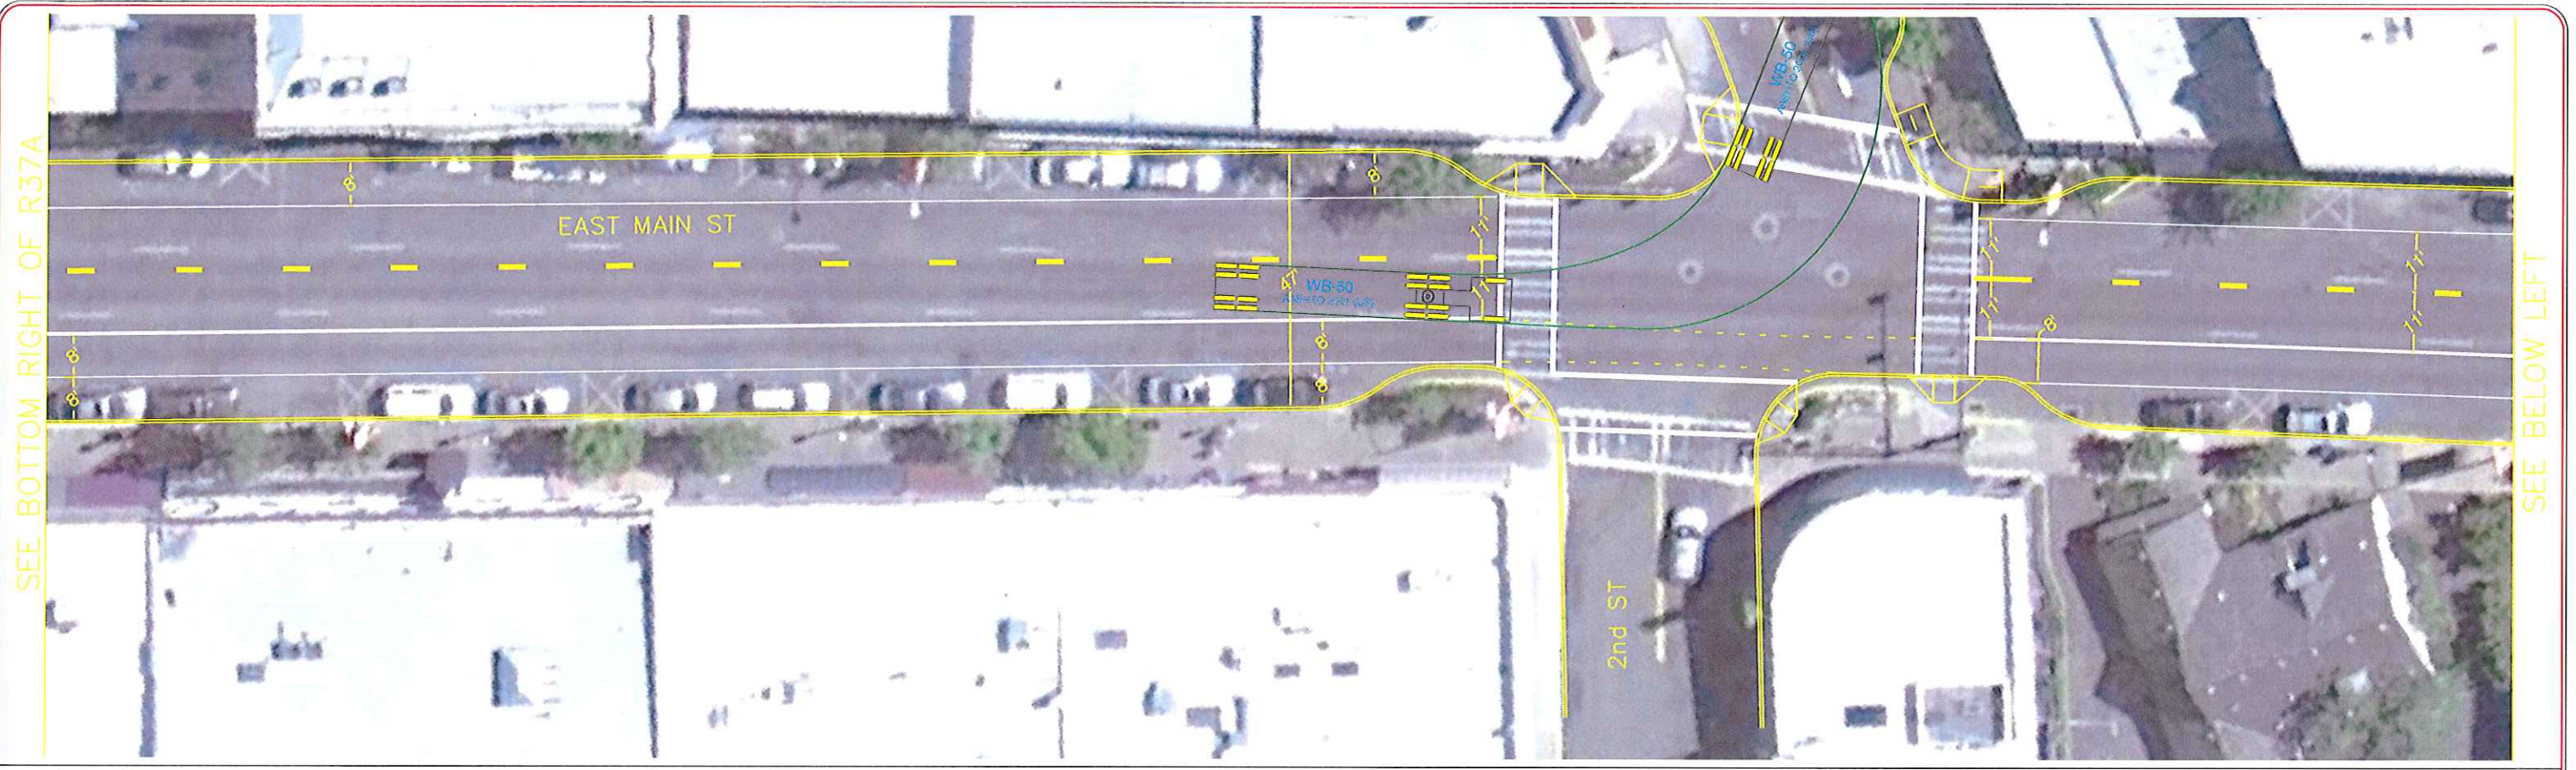

CONCEPT 2 SHEET 3

N.T.S.