


11

0 1 2 

11

AUG. 1928
ASHLAND
OREGON

53

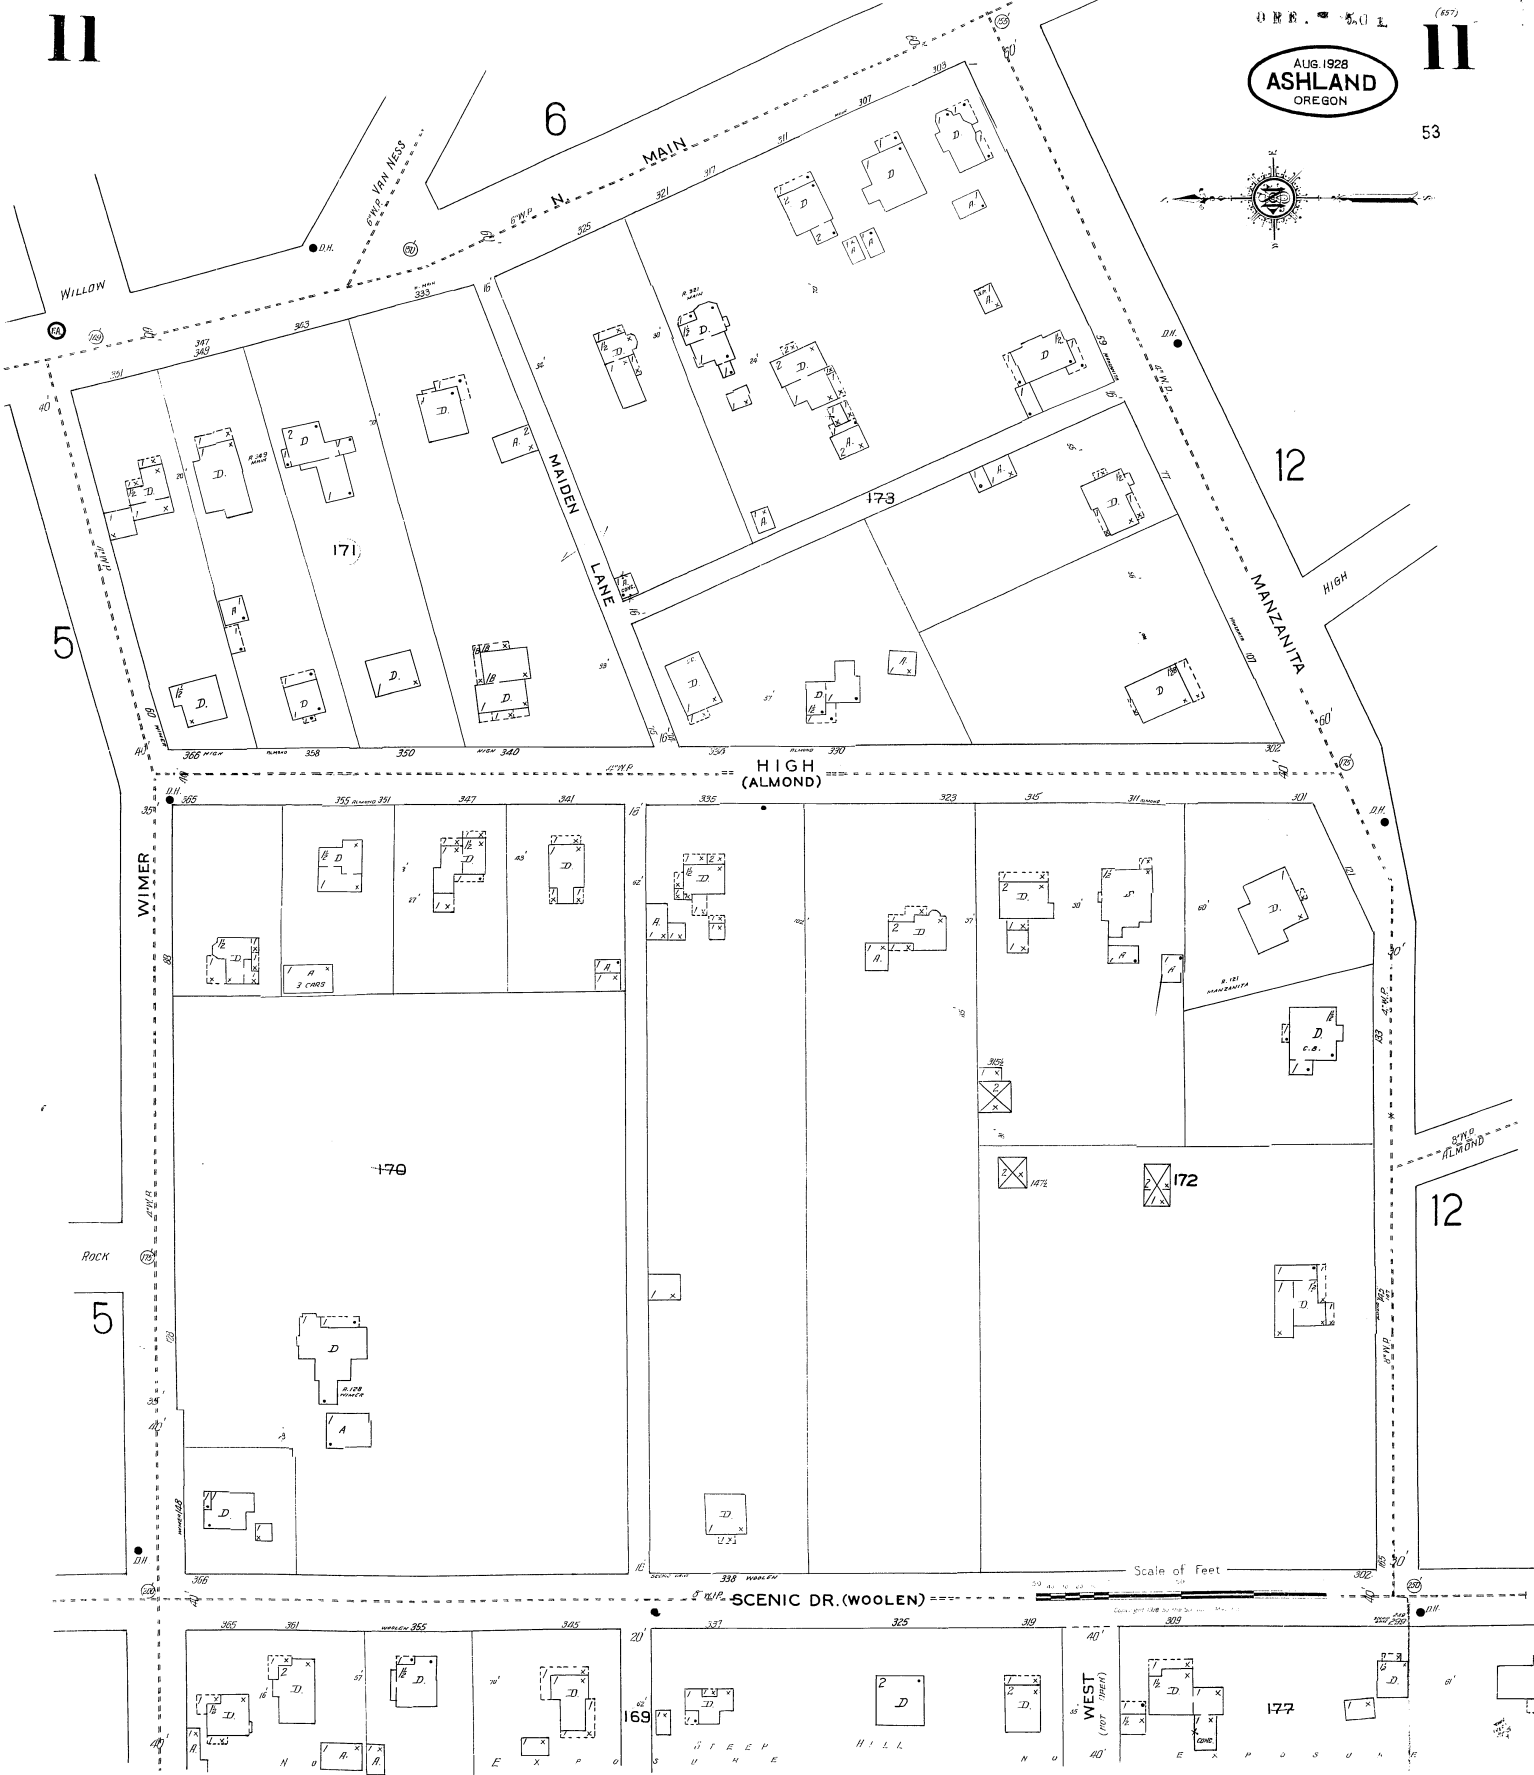

Scale of Feet

SCENIC DR. (WOOLEN)

12

12

6

5

5

169

177

171

170

172

2

2

2

H I L L

G R E E P
S U P H E

WEST
(NOT THERE)

H O N O R A R A

E X P O

E X P O S U X

WILLOW

WIMER

ROCK

MAIDEN LANE

HIGH (ALMOND)

MANZANITA HIGH

MAIN

W. W. N. N. S. S.

W. W. N. N. S. S.