


TO GREYWATER

TO SEWER

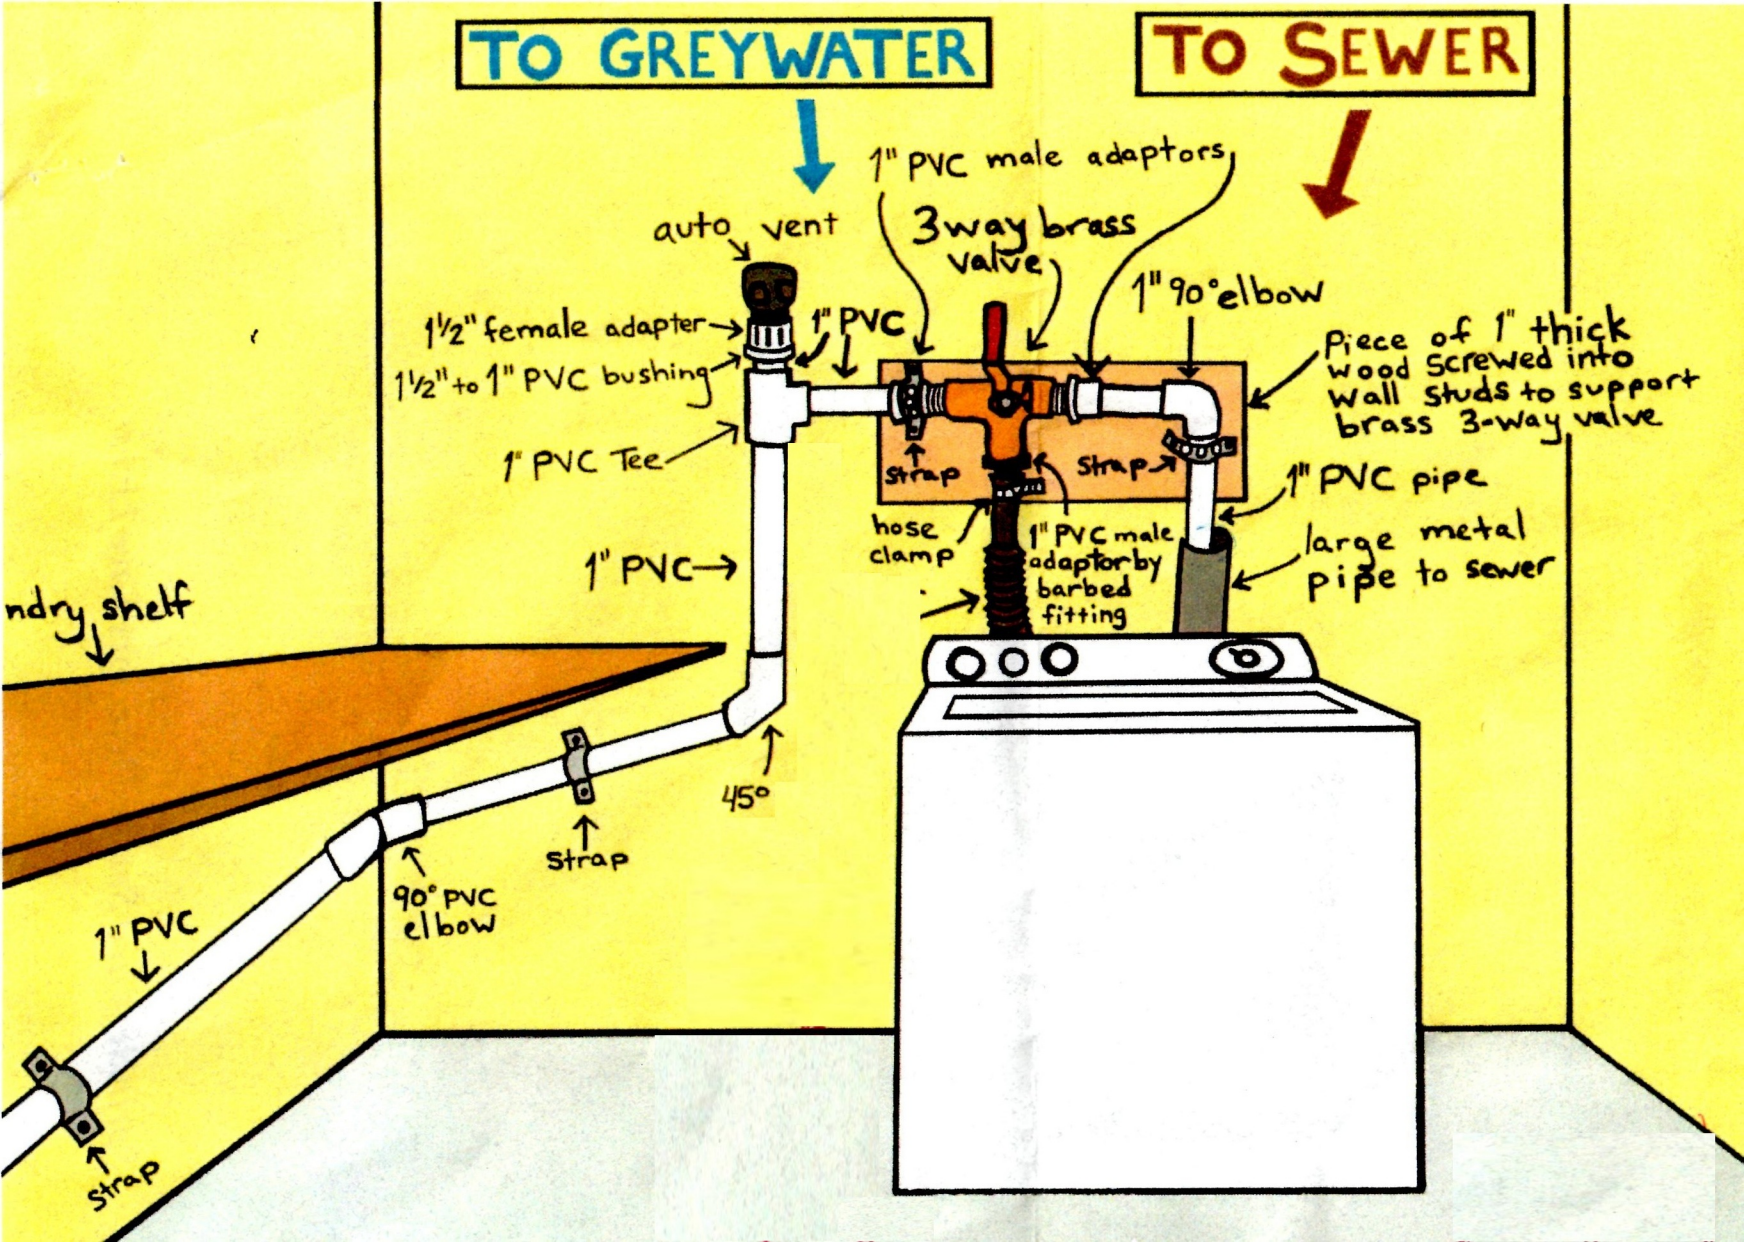

dry shelf

1" PVC

1 1/2" female adapter
1 1/2" to 1" PVC bushing
1" PVC Tee

1" PVC

1" PVC male adaptors
3way brass valve

1" 90° elbow

Piece of 1" thick wood screwed into wall studs to support brass 3-way valve

1" PVC pipe

large metal pipe to sewer

hose clamp
1" PVC male adaptor by barbed fitting

Strap

90° PVC elbow

45°

Strap